



Legend

- Parcel Lines**
 - Property Boundary
 - Assessment Boundary
 - Unit
 - Road
 - Municipal Boundary
- Environmental Protection**
- Flood Overlay**
 - Flood Fringe
 - Floodway
 - Environmental Protection (EP1)
 - Environmental Protection (EP2)
- Zoning Floodlines**
- Regulation Limit**
 - 100 Year Flood Line
 - 30 Metre Setback
 - Conservation Authority Regulation Limit
 - Regulatory Flood And Fill Lines
- Land Use Zoning (Displays 1:16000 to 1:500)**

Notes




0 192 383 Meters

NAD_1983_UTM_Zone_17N



This map is a user generated static output from an Internet mapping site and is for reference only. Data layers that appear on this map may or may not be accurate, current, or otherwise reliable. This is not a plan of survey

November 20, 2019

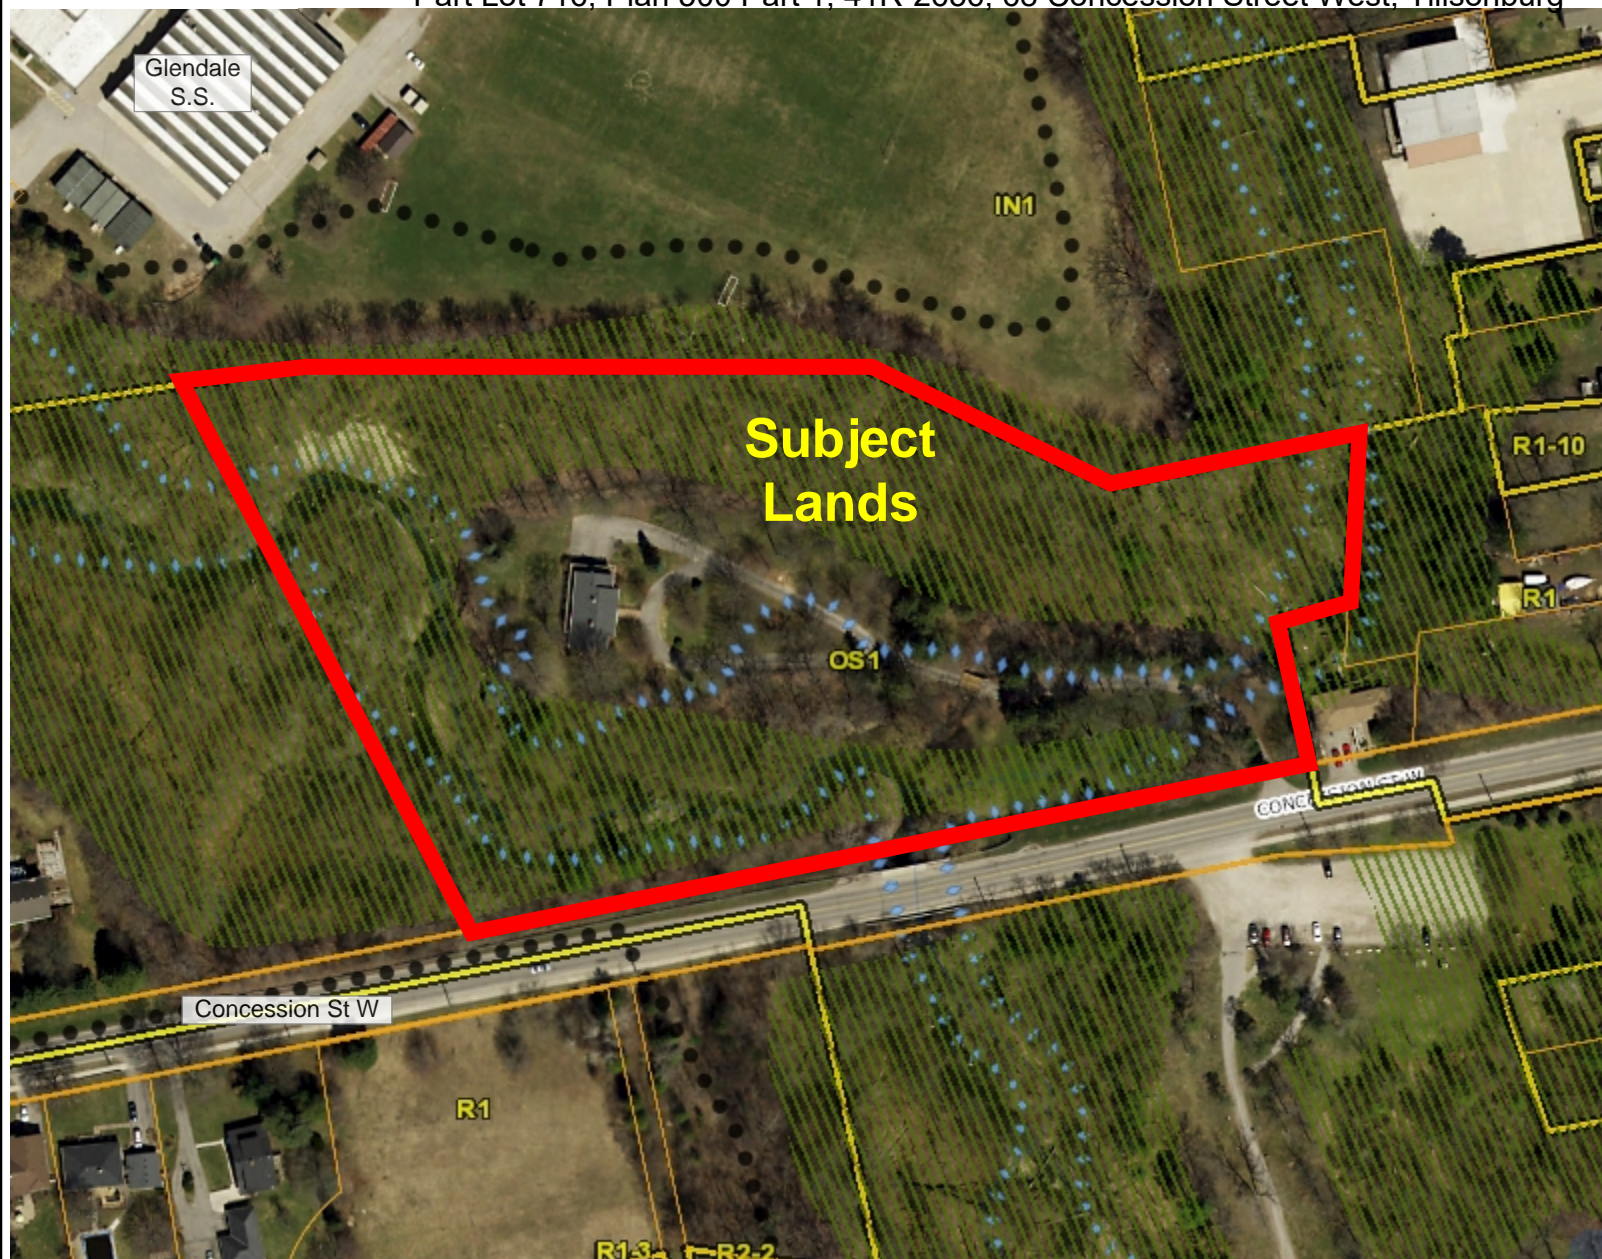

Legend

Parcel Lines

- Property Boundary
- Assessment Boundary
- Unit
- Road
- Municipal Boundary

Environmental Protection

Flood Overlay

- Flood Fringe
- Floodway
- Environmental Protection (EP1)
- Environmental Protection (EP2)

Zoning Floodlines

Regulation Limit

- 100 Year Flood Line
- 30 Metre Setback
- Conservation Authority Regulation Limit
- Regulatory Flood And Fill Lines

- Land Use Zoning (Displays 1:16000 to 1:500)

Notes



0 48 96 Meters

NAD_1983_UTM_Zone_17N



This map is a user generated static output from an Internet mapping site and is for reference only. Data layers that appear on this map may or may not be accurate, current, or otherwise reliable. This is not a plan of survey

November 20, 2019



FIGURE 1.
Proposed Addition.

LEGEND

--- Approximate
silt fence
location.



DE-427B Sept. 26/19.

Base map source:
John Veldman,
October 2018.

Client Name:
John Veldman

68 Concession St W
Tillsonburg, ON

Project Name:
Proposed Granny Flat
Addition Site Plan

Drawing Title:
Concept Plan

| No. | Revision / Issue | Date |
|-----|------------------|------|
| | | |
| | | |
| | | |
| | | |
| | | |
| | | |
| | | |

Scale: Dimensions as shown.

Drawn By: Checked By: JV

Date: Oct 3, 2018



L1