


Plate 1: Location Map with Existing Zoning

File No: A12/20 - Mark Bruder & Sarah Chanda-Bruder

Lot 27, Plan M-137, - 2 Eden Place, Tillsonburg

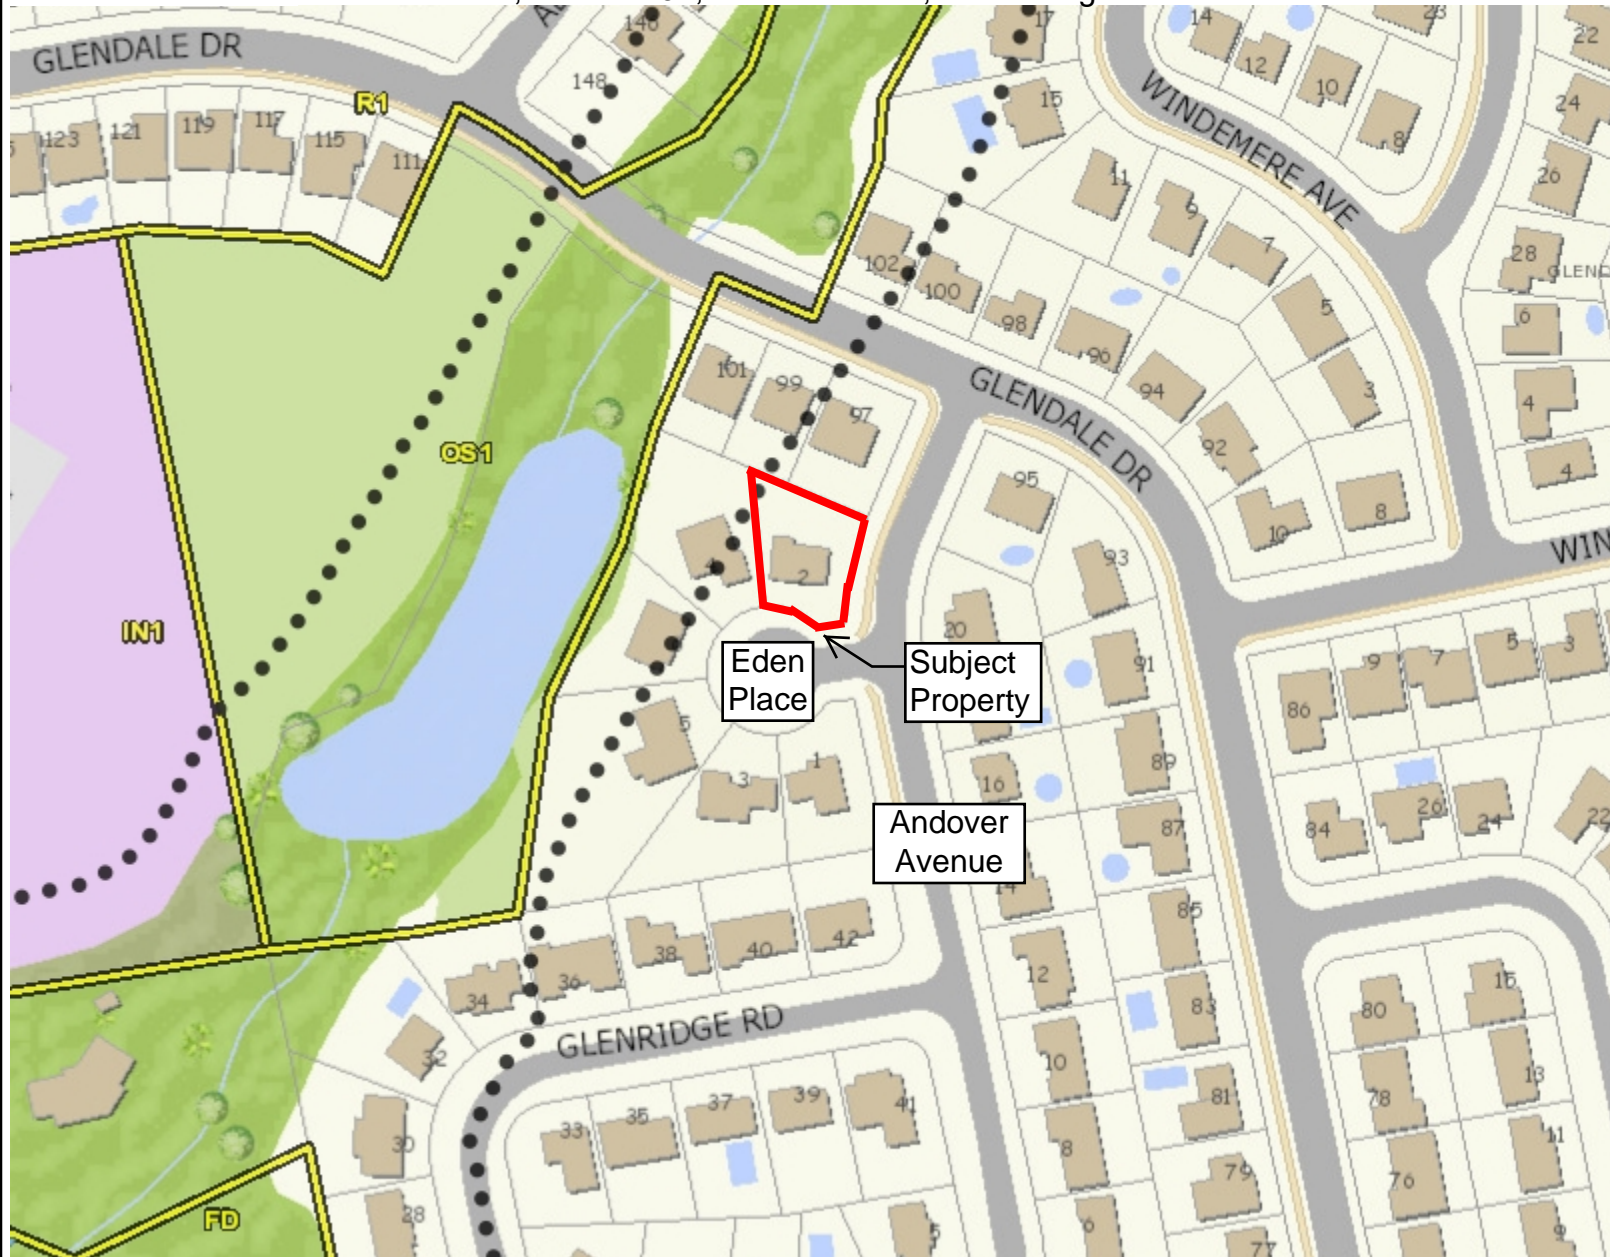

Legend

- Zoning Floodlines
- Regulation Limit
- 100 Year Flood Line
- 30 Metre Setback
- Conservation Authority Regulation Limit
- Regulatory Flood And Fill Lines
- Land Use Zoning (Displays 1:16000 to 1:500)

Notes



0 51 102 Meters

NAD_1983_UTM_Zone_17N



This map is a user generated static output from an Internet mapping site and is for reference only. Data layers that appear on this map may or may not be accurate, current, or otherwise reliable. This is not a plan of survey

October 28, 2020



Legend

- Zoning Floodlines Regulation Limit
- 100 Year Flood Line
- 30 Metre Setback
- Conservation Authority Regulation Limit
- Regulatory Flood And Fill Lines
- Land Use Zoning (Displays 1:16000 to 1:500)

Notes



0 13 26 Meters

NAD_1983_UTM_Zone_17N



This map is a user generated static output from an Internet mapping site and is for reference only. Data layers that appear on this map may or may not be accurate, current, or otherwise reliable. This is not a plan of survey

October 28, 2020

Plate 3: Applicants' Sketch
 File No: A12/20 - Mark Bruder & Sarah Chanda-Bruder
 Lot 27, Plan M-137, - 2 Eden Place, Tillsnburg

