

Legend

- Zoning Floodlines
Regulation Limit
- 100 Year Flood Line
 - ▲ 30 Metre Setback
 - Conservation Authority Regulation Limit
 - Regulatory Flood And Fill Lines
 - Land Use Zoning (Displays 1:16000 to 1:500)

Notes



0 96 192 Meters

NAD_1983_UTM_Zone_17N



This map is a user generated static output from an Internet mapping site and is for reference only. Data layers that appear on this map may or may not be accurate, current, or otherwise reliable. This is not a plan of survey


April 28, 2022



Legend

- Zoning Floodlines
- Regulation Limit
- 100 Year Flood Line
- 30 Metre Setback
- Conservation Authority Regulation Limit
- Regulatory Flood And Fill Lines
- Land Use Zoning (Displays 1:16000 to 1:500)

Notes

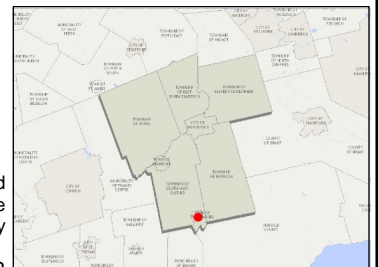

0 26 51 Meters

NAD_1983_UTM_Zone_17N




This map is a user generated static output from an Internet mapping site and is for reference only. Data layers that appear on this map may or may not be accurate, current, or otherwise reliable. This is not a plan of survey

April 28, 2022

SKETCH/SITE PLAN

USE THIS PAGE FOR SKETCH (OR SURVEY PLAN IF AVAILABLE) AND ATTACH TO APPLICATION FORM.

WITHOUT SKETCH OR SURVEY PLAN, THE APPLICATION WILL NOT BE PROCESSED.

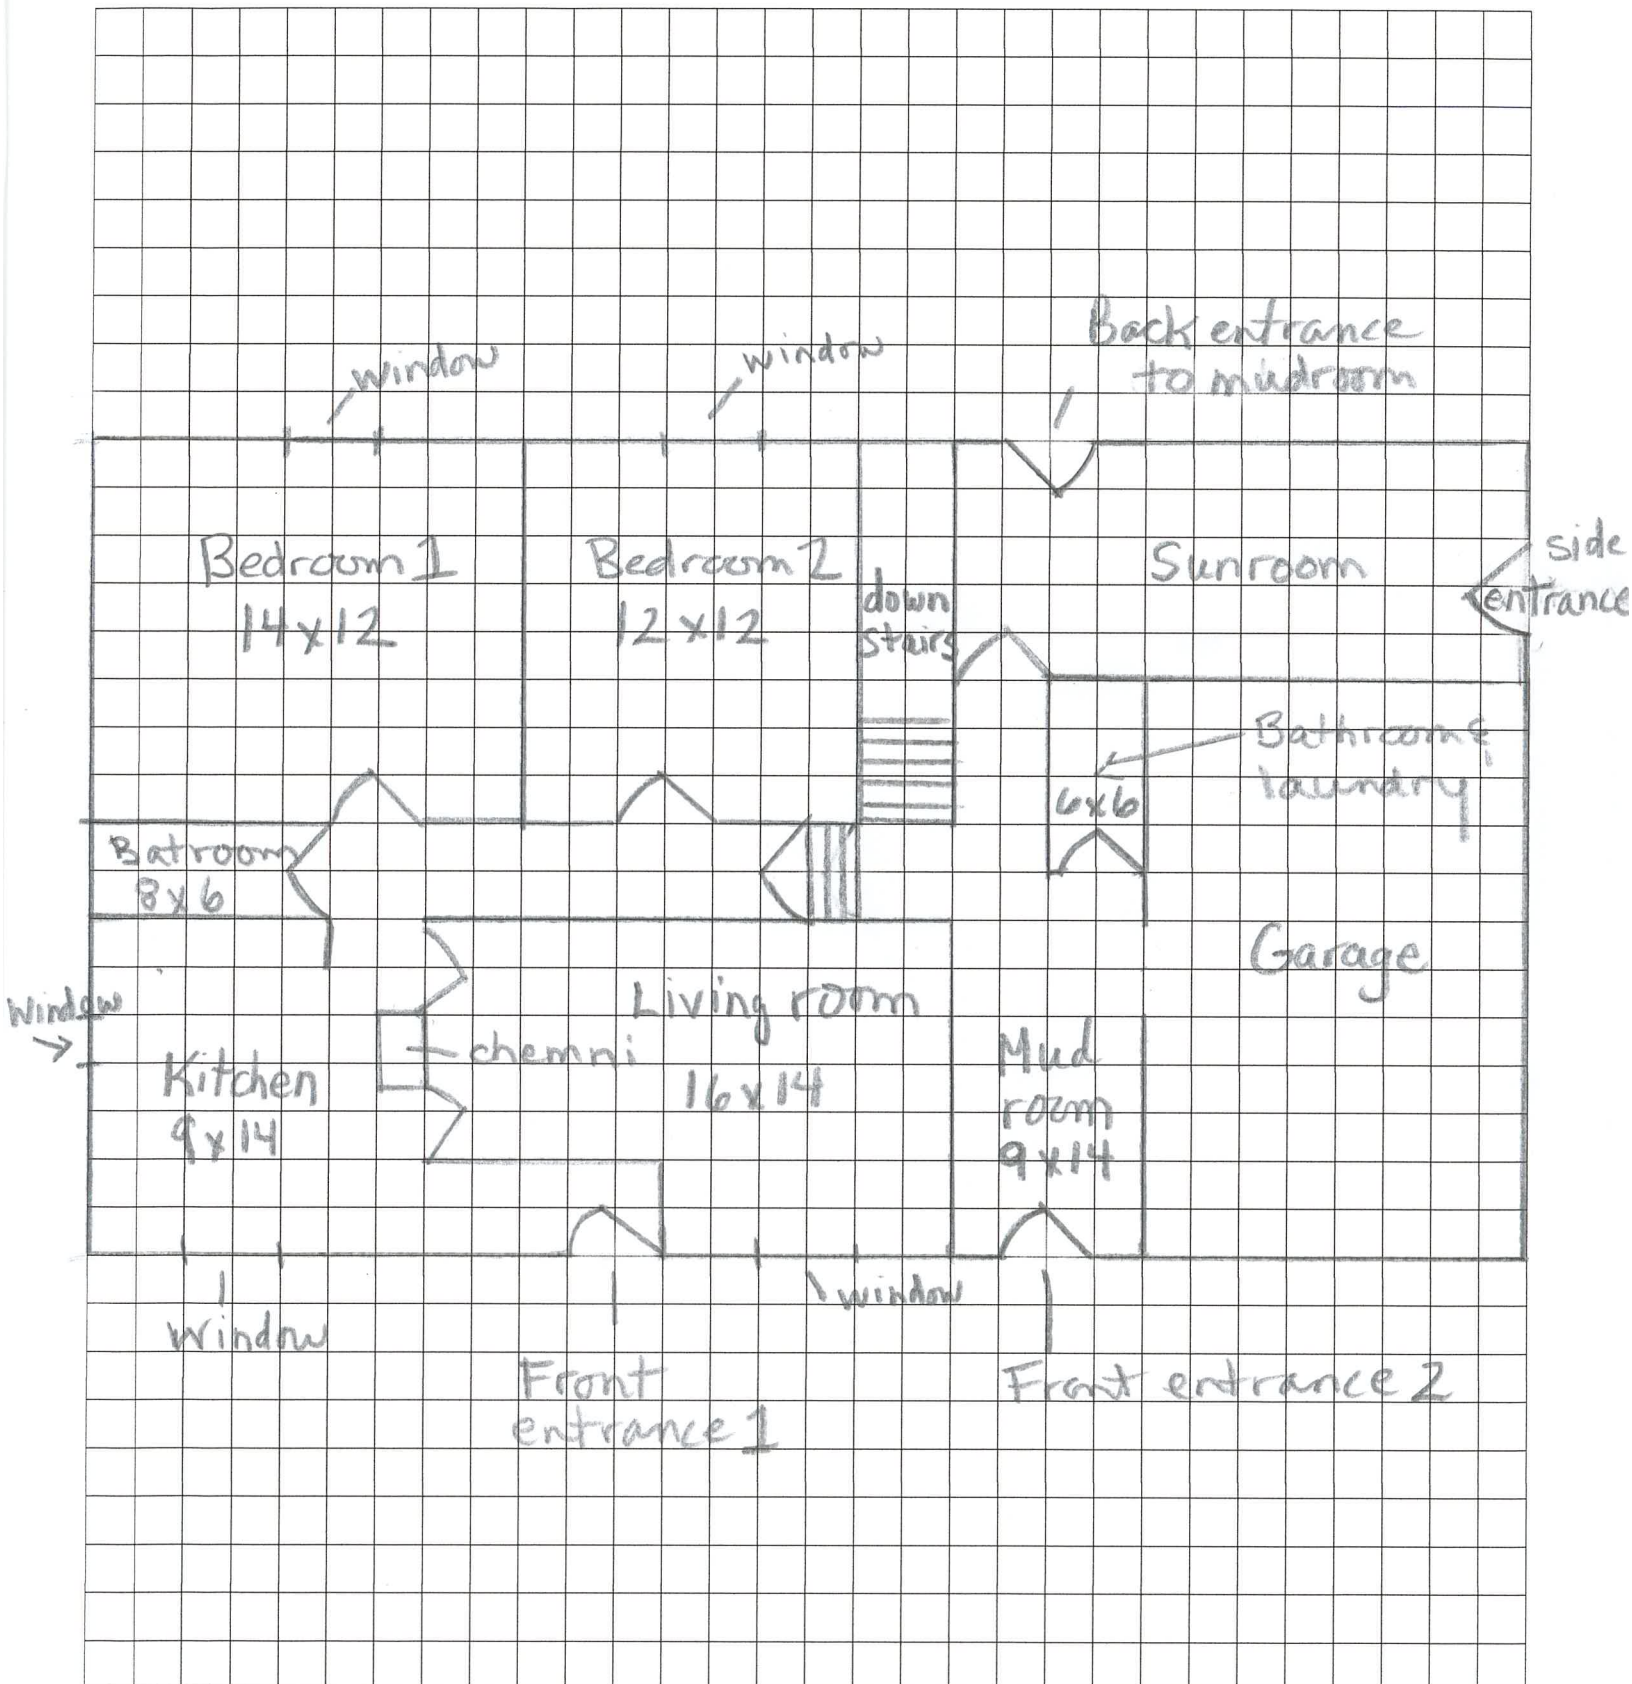SKETCH OR SURVEY PLAN MUST CONTAIN THE INFORMATION SET OUT IN ITEM 5 OF THE ZONE CHANGE APPLICATION GUIDE.

SCALE: _____


Main Level

SKETCH/SITE PLAN

USE THIS PAGE FOR SKETCH (OR SURVEY PLAN IF AVAILABLE) AND ATTACH TO APPLICATION FORM.

WITHOUT SKETCH OR SURVEY PLAN, THE APPLICATION WILL NOT BE PROCESSED.

SKETCH OR SURVEY PLAN MUST CONTAIN THE INFORMATION SET OUT IN ITEM 5 OF THE ZONE CHANGE APPLICATION GUIDE.

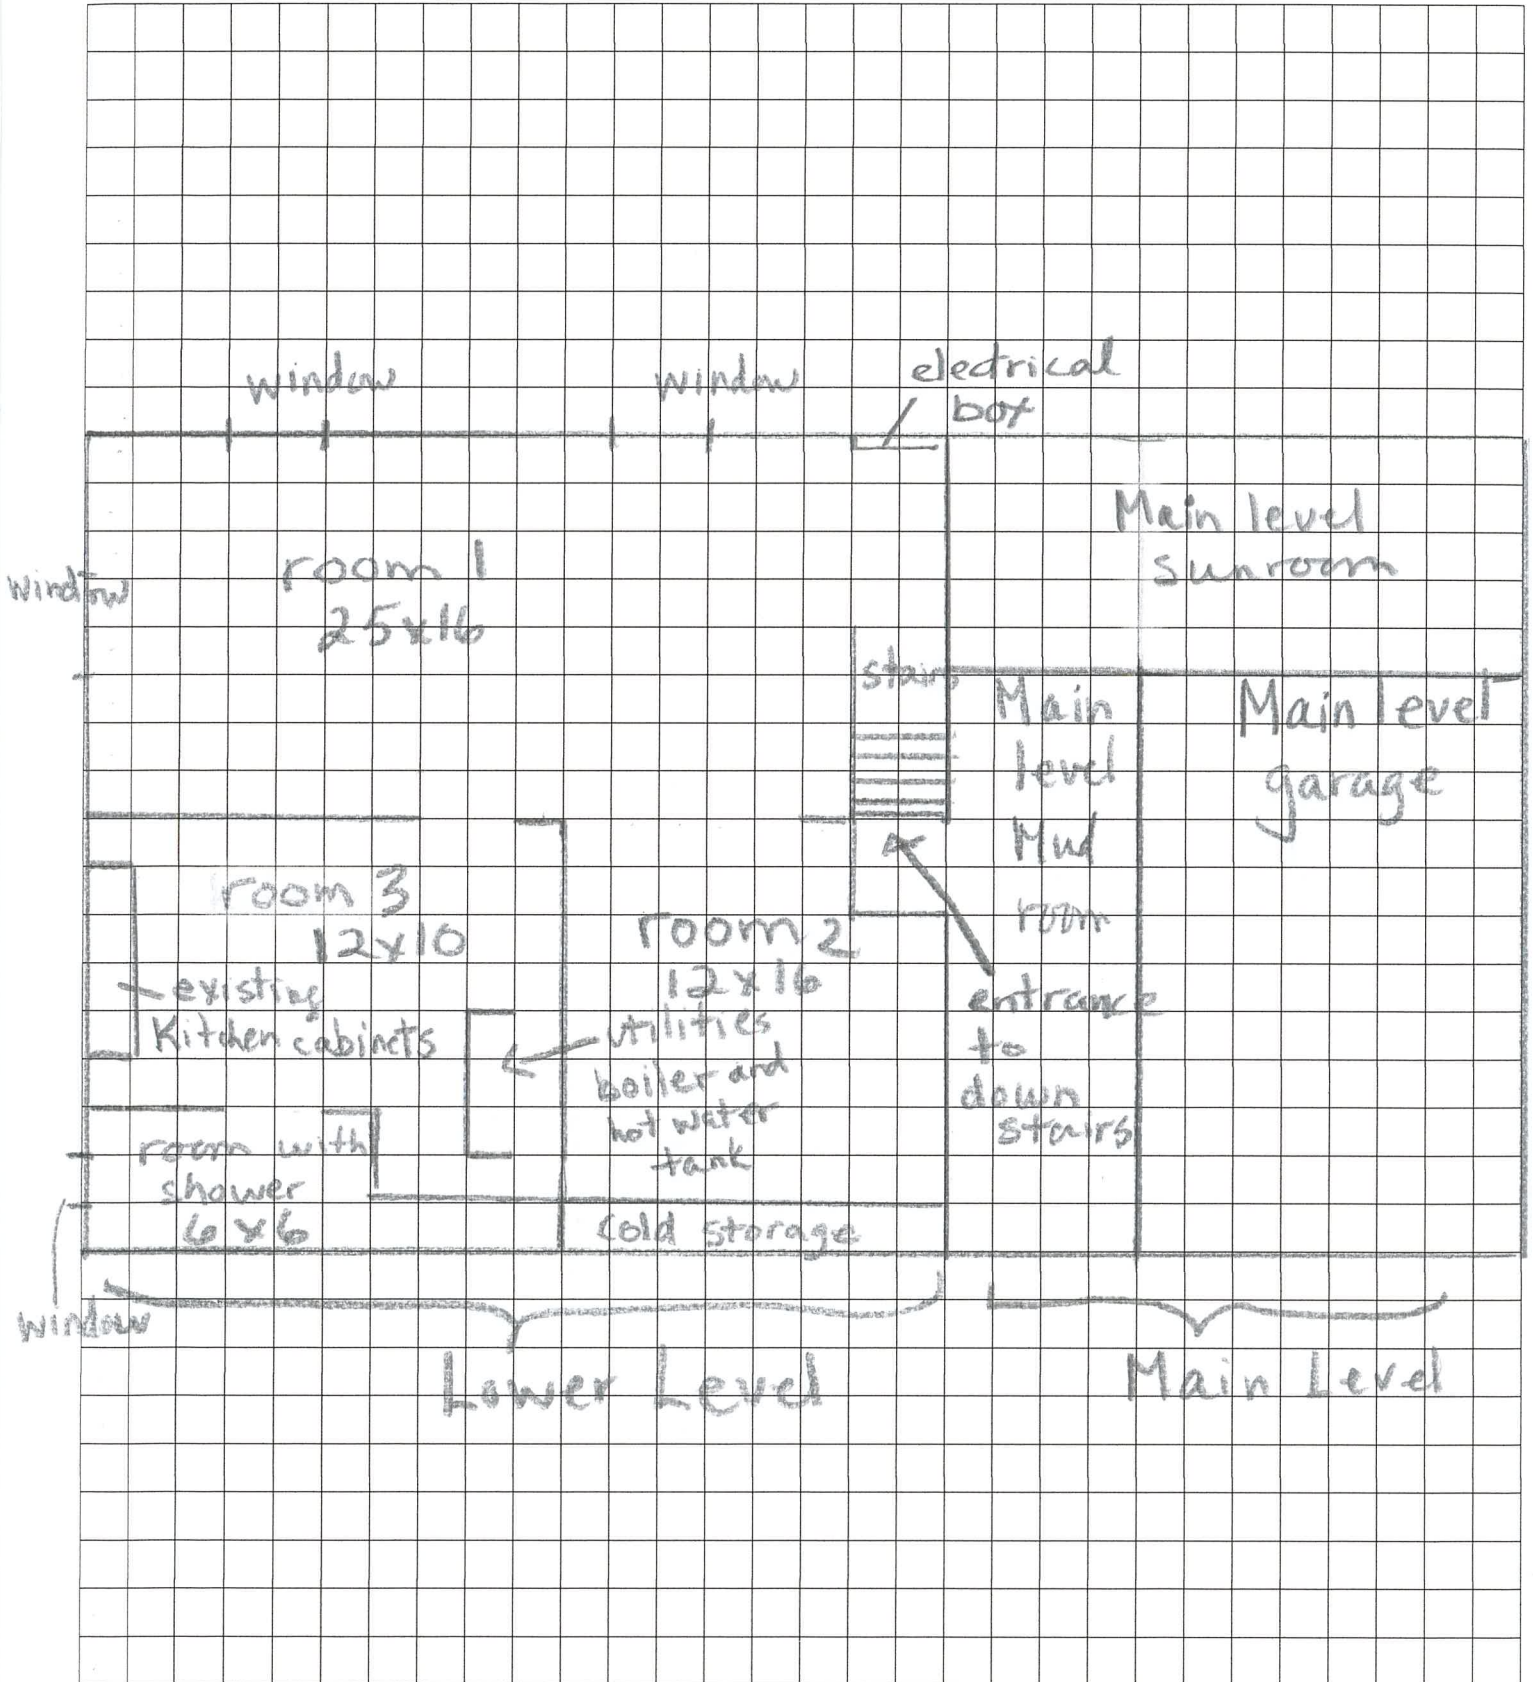

SCALE: _____

lower level

Plate 4: Proposed Parking
ZN 7-22-02 - Arimas Real Estate Investors Inc.
Part Lot 604-605, Plan 500 - 368 Broadway, Tillsonburg

