


SECTION THROUGH POOL RAMP

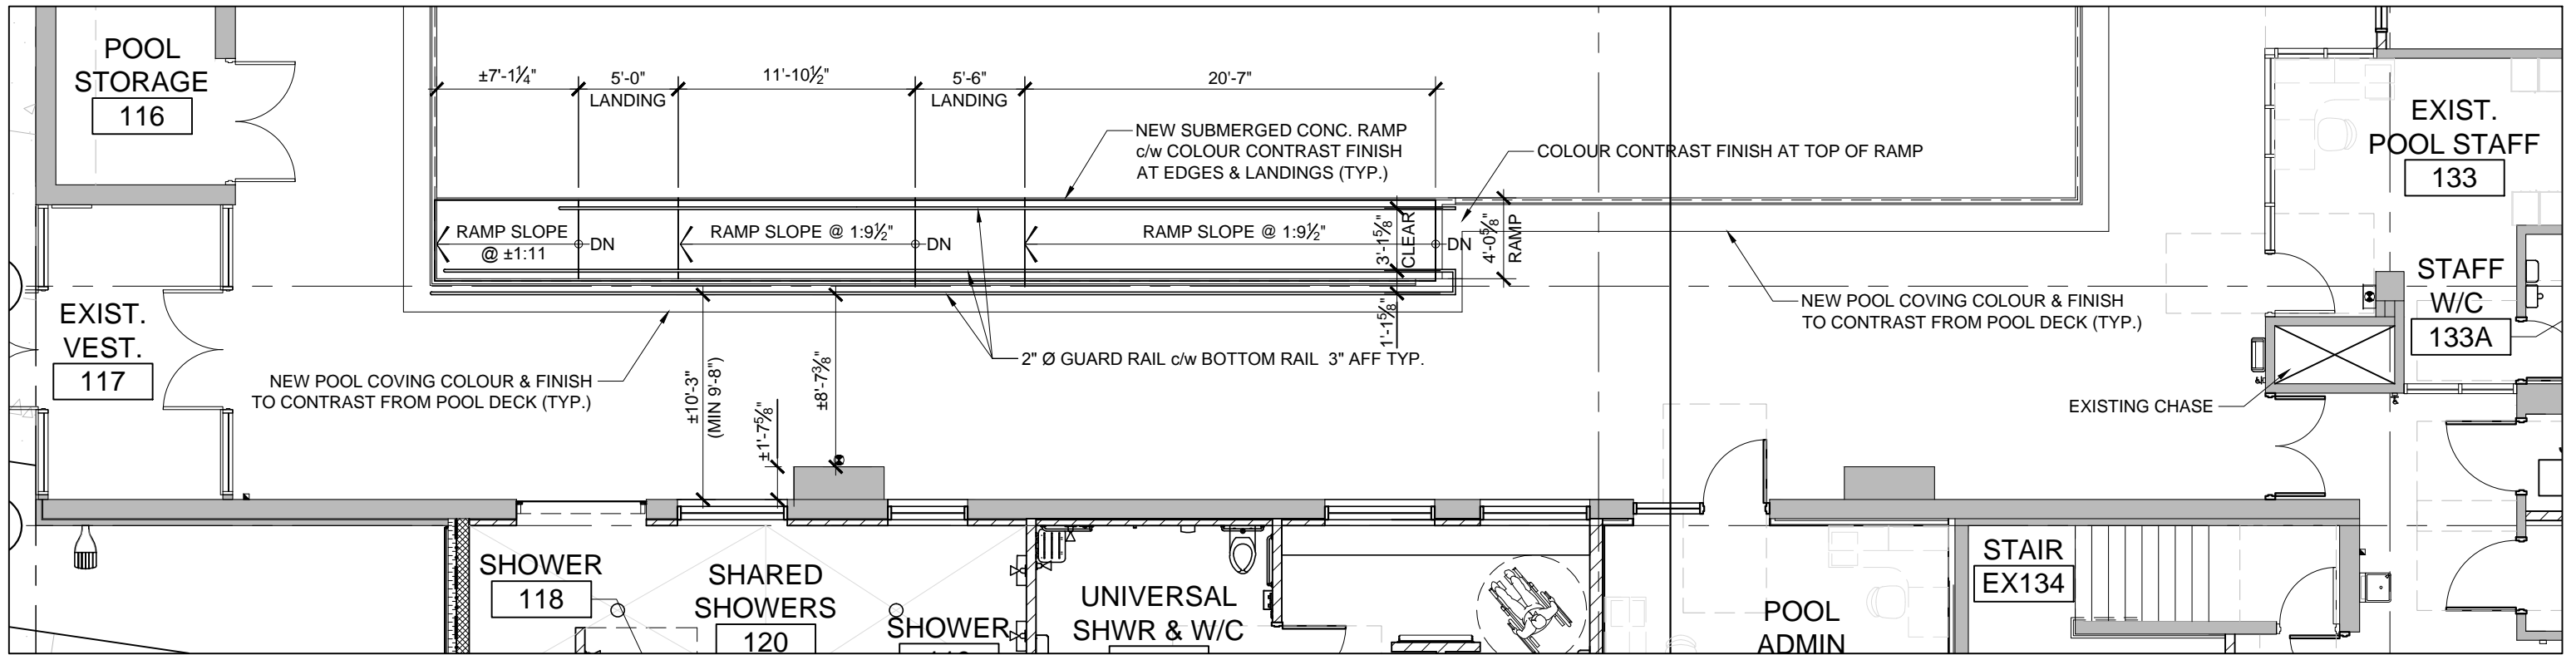

PLAN AT POOL RAMP

DATE: 2022-10-11

SCALE: 1/8"=1'-0"

COPYRIGHT ALL RIGHTS RESERVED. ALL IDEAS, DESIGNS, DRAWINGS AND REPRODUCTIONS ARE THE PROPERTY OF a+LINK ARCHITECTURE INC. AND ARE NOT TO BE USED OR REPRODUCED WITHOUT WRITTEN PERMISSION OF THIS OFFICE.

45 HARDY AVENUE., TILLSONBURG ON  
**TILLSONBURG COMMUNITY CENTRE**  
 REVISED POOL RAMP

**a+LINK**  
 architecture inc.  
126 WELLINGTON ROAD, LONDON ON N6C 4M8 P:519.649.0220 www.aLINKarch.ca

2129

SK2-1