


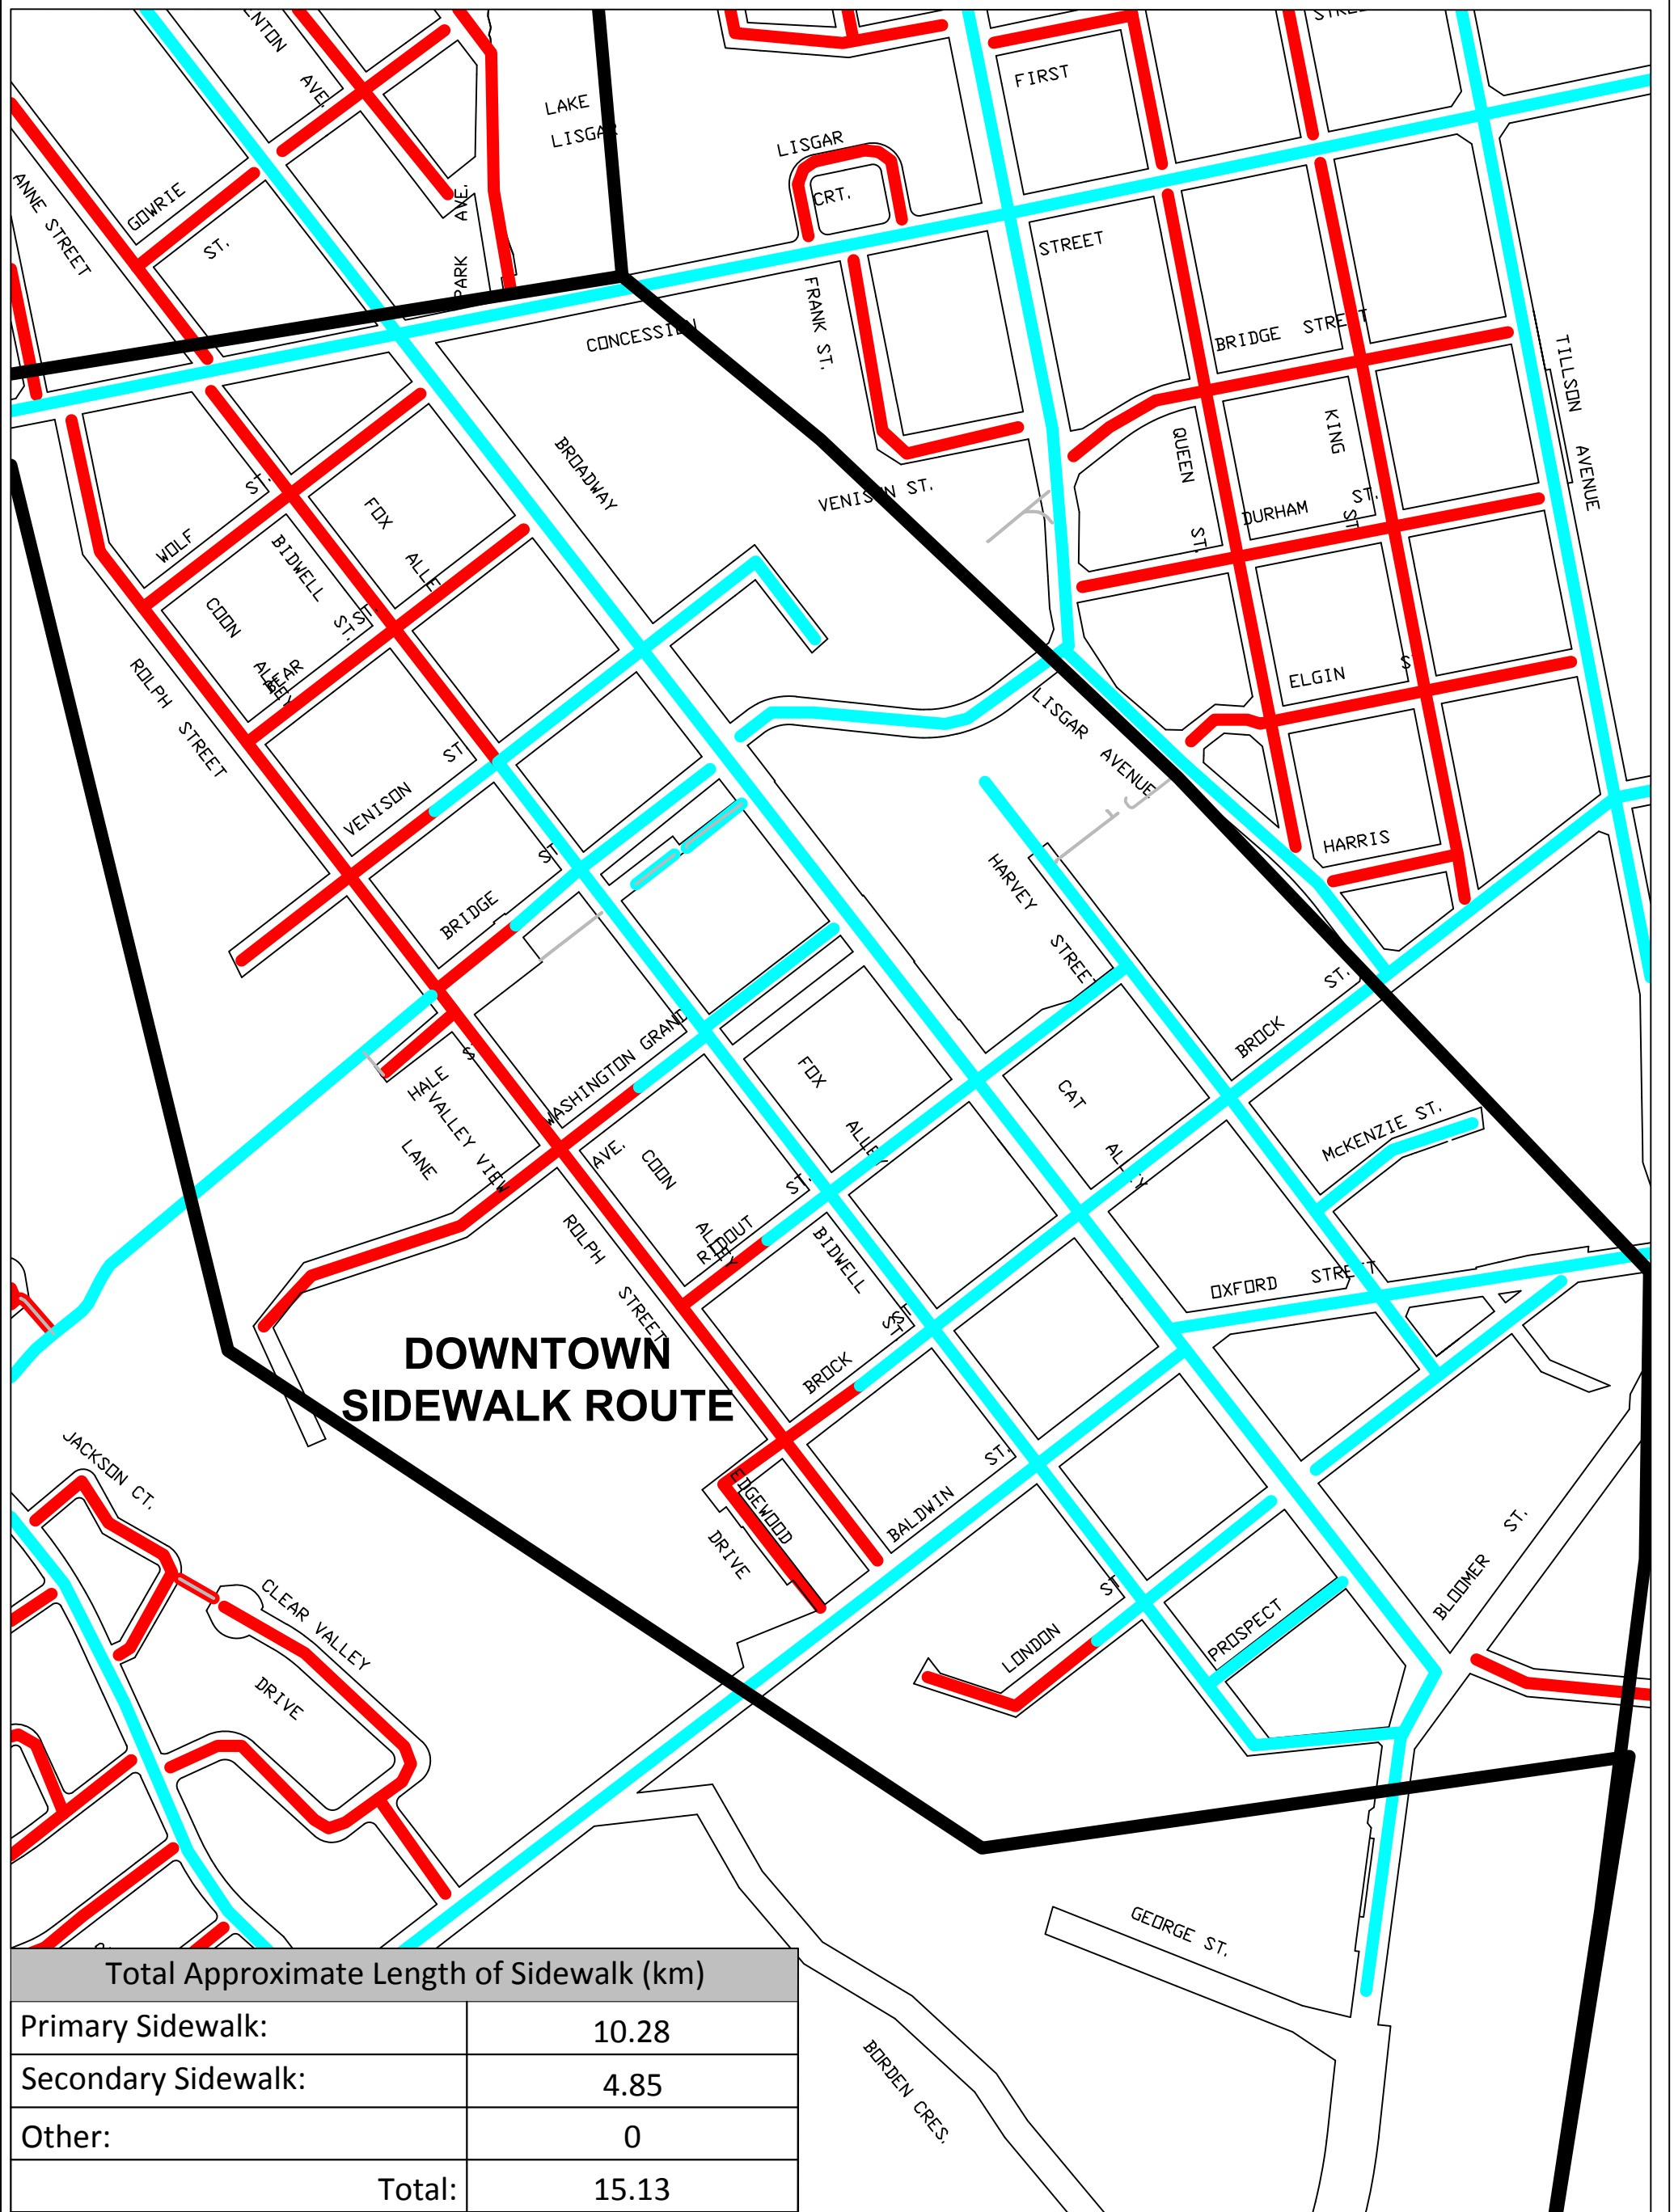

Total Approximate Length of Sidewalk (km)	
Primary Sidewalk:	10.28
Secondary Sidewalk:	4.85
Other:	0
Total:	15.13

	TOWN OF TILLSONBURG ENGINEERING SERVICES CUSTOMER SERVICE CENTRE 10 LISGAR AVE, TILLSONBURG, ON, N4G 5A5	TITLE: SIDEWALK PRIORITY MAP DOWNTOWN ROUTE
	SCALE: 1:700	WINTER PRIORITIZATION: Primary Secondary Other