



Plate 1: Existing Zoning and Location Map
File No: ZN 7-22-16: Stubbe
Lot 26, Plan M131 - 5 Mary Street, Tillsonburg

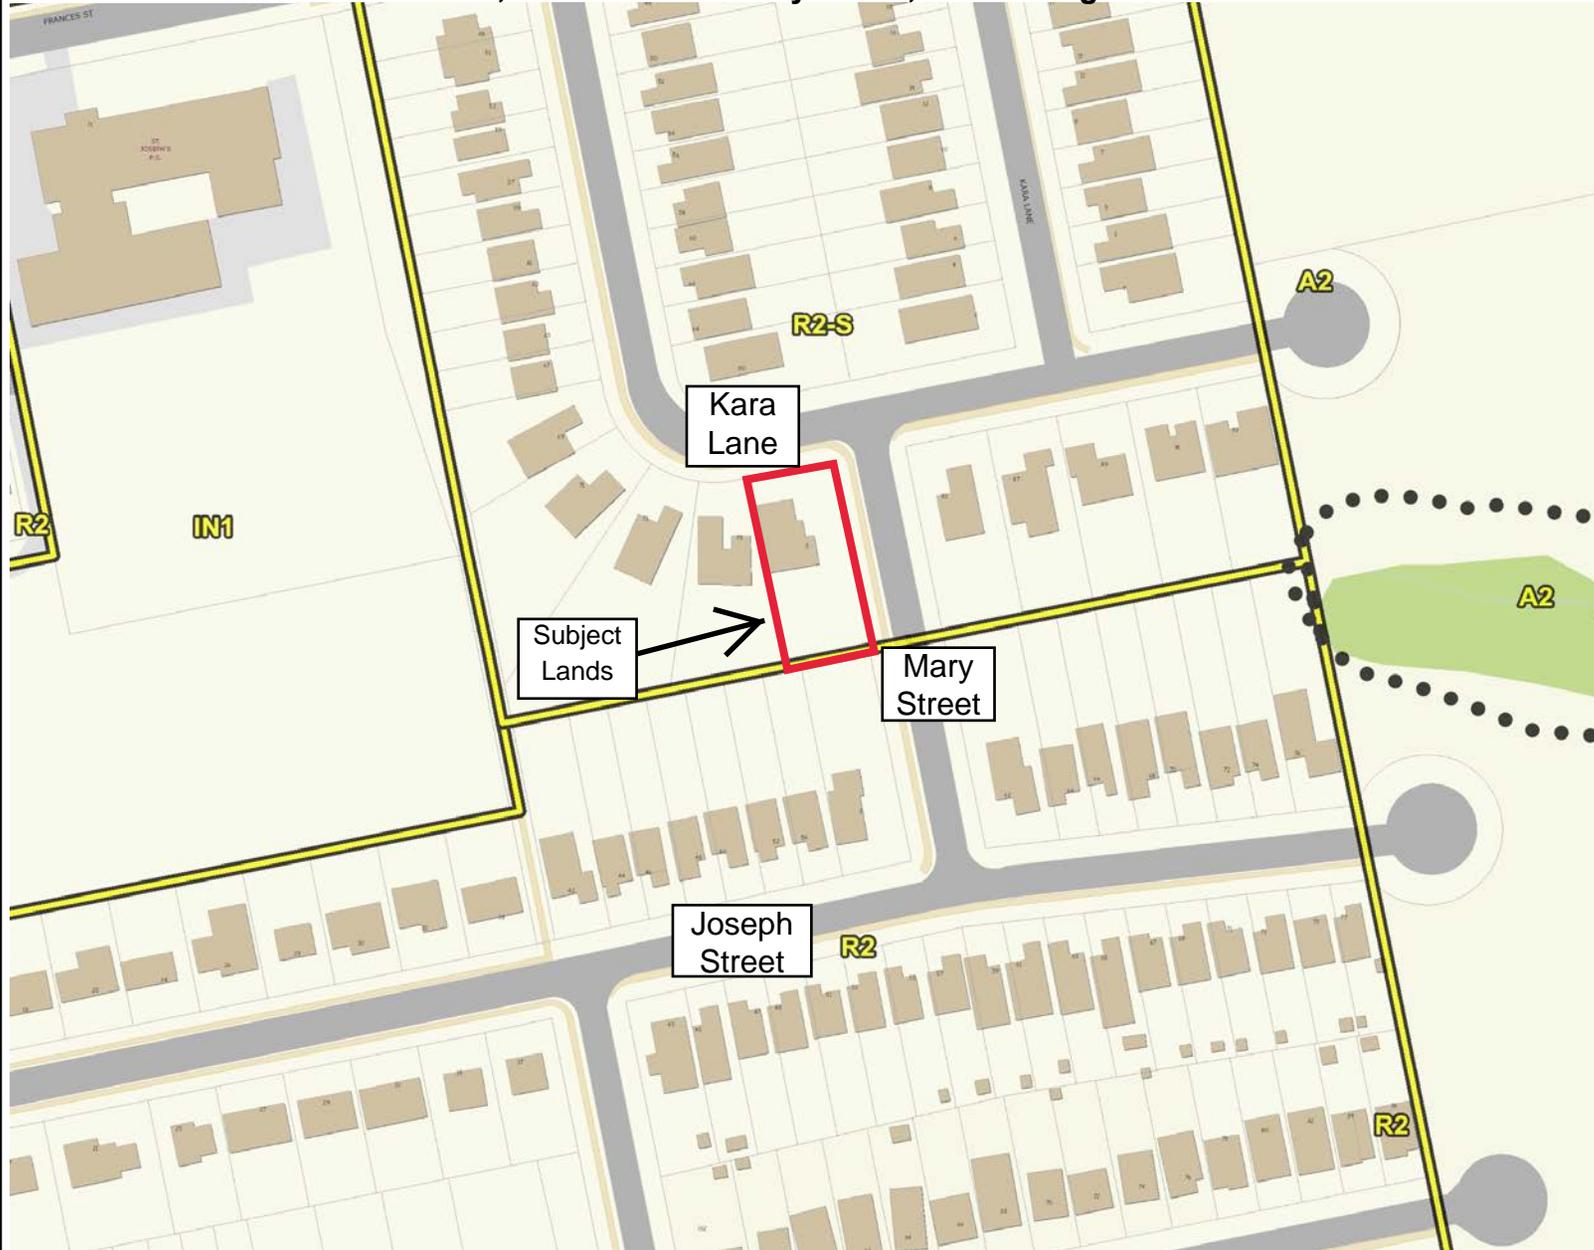

Legend

- Zoning Floodlines
- Regulation Limit
- 100 Year Flood Line
- ▲ 30 Metre Setback
- Conservation Authority Regulation Limit
- Regulatory Flood And Fill Lines
- Land Use Zoning (Displays 1:16000 to 1:500)

Notes

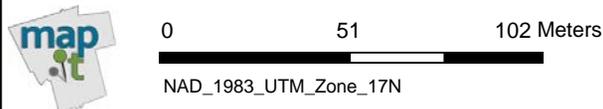

This map is a user generated static output from an Internet mapping site and is for reference only. Data layers that appear on this map may or may not be accurate, current, or otherwise reliable. This is not a plan of survey

November 7, 2022



Legend

- Zoning Floodlines
- Regulation Limit
- 100 Year Flood Line
- ▲ 30 Metre Setback
- Conservation Authority Regulation Limit
- Regulatory Flood And Fill Lines
- Land Use Zoning (Displays 1:16000 to 1:500)

Notes



0 26 51 Meters

NAD_1983_UTM_Zone_17N



This map is a user generated static output from an Internet mapping site and is for reference only. Data layers that appear on this map may or may not be accurate, current, or otherwise reliable. This is not a plan of survey

November 7, 2022

Plate 3: Applicant's Sketch

File No. ZN 7-22-16: Stubbe

Lot 26, Plan M131 - 5 Mary Street, Tillsonburg

