




**Legend**


- Parcel Lines**
  - Municipal Boundary
  - Property Boundary
  - Assessment Boundary
  - Road
  - Unit
- Zoning Floodlines Regulation Limit**
  - 100 Year Flood Line
  - ▲ 30 Metre Setback
  - Conservation Authority Regulation Limit
  - Regulatory Flood And Fill Lines
- Land Use Zoning (Displays 1:16000 to 1:500)

**Notes**

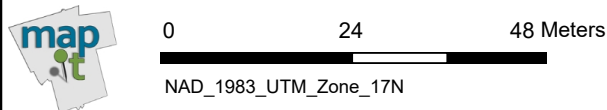

This map is a user generated static output from an Internet mapping site and is for reference only. Data layers that appear on this map may or may not be accurate, current, or otherwise reliable. This is not a plan of survey



March 26, 2026

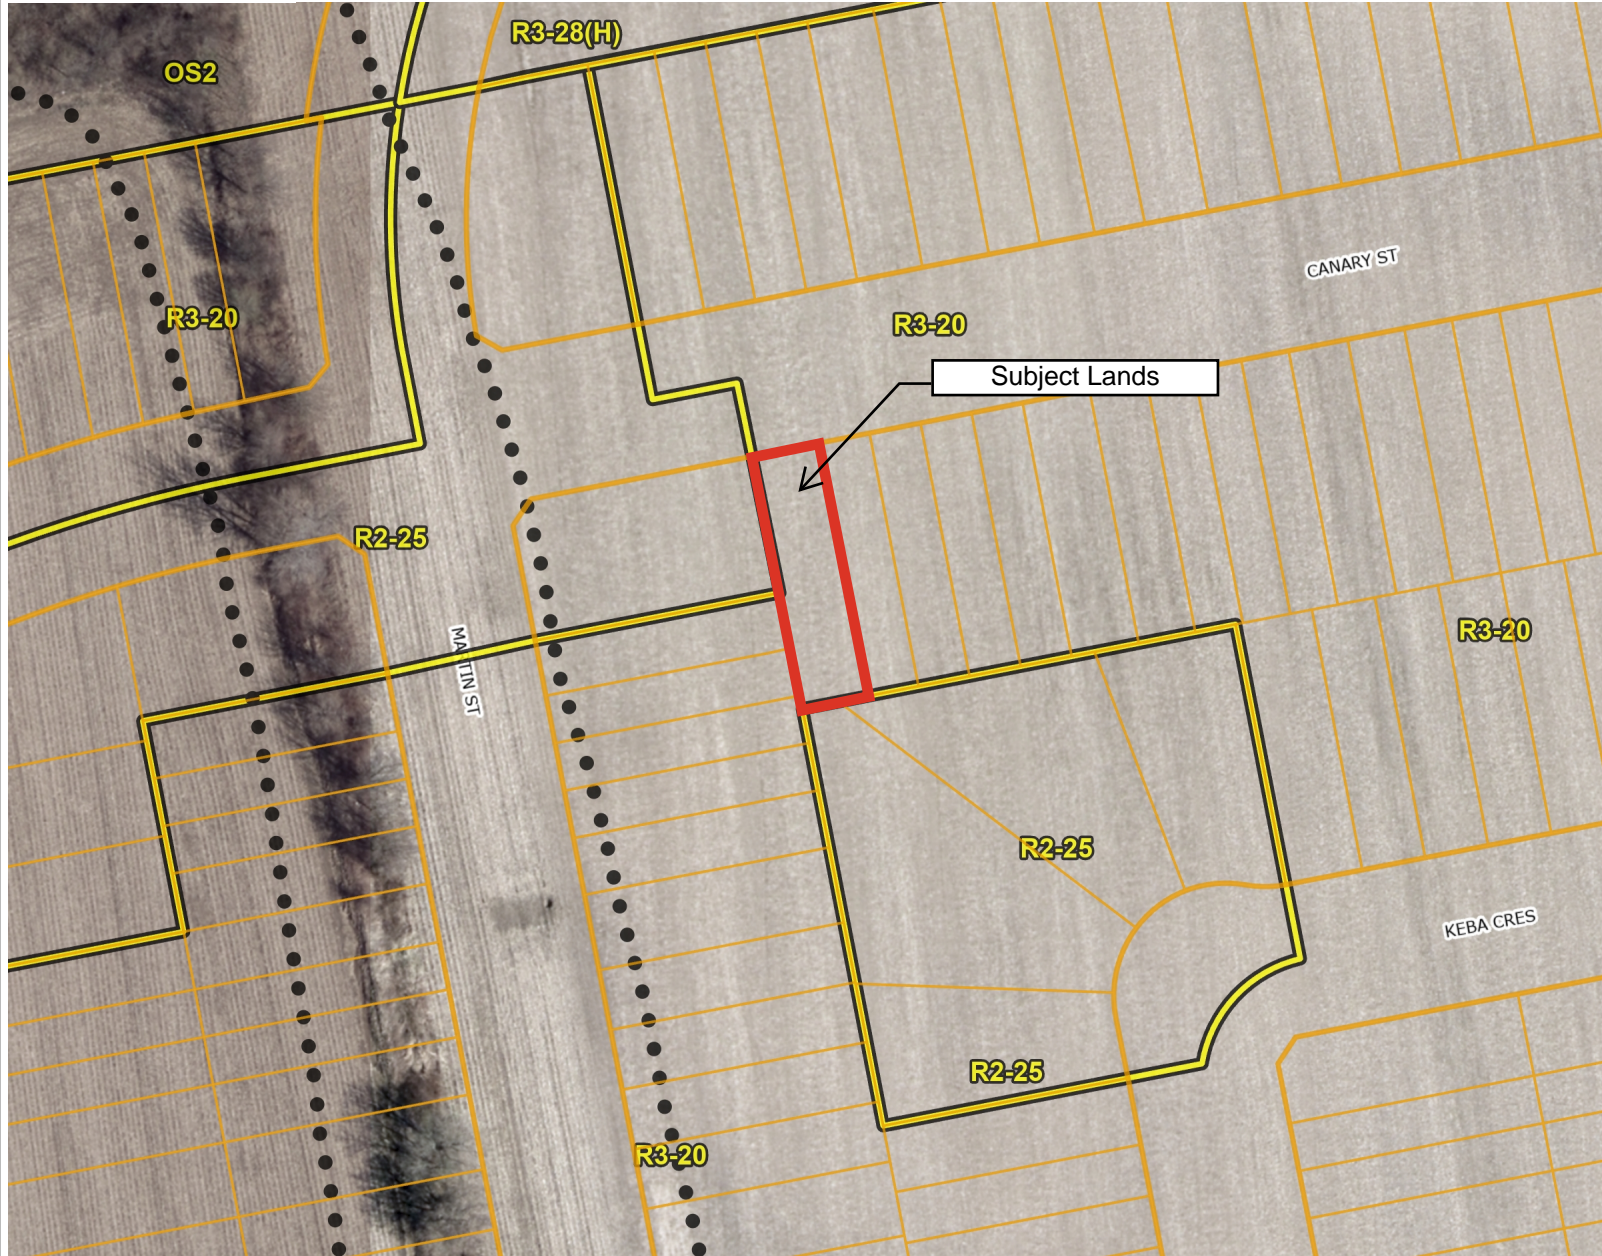

**Legend**


- Parcel Lines**
  - Municipal Boundary
  - Property Boundary
  - - - Assessment Boundary
  - Road
  - Unit
- Zoning Floodlines**
- Regulation Limit**
  - ◆ 100 Year Flood Line
  - ▲ 30 Metre Setback
  - Conservation Authority Regulation Limit
  - Regulatory Flood And Fill Lines
- Land Use Zoning (Displays 1:16000 to 1:500)

**Notes**

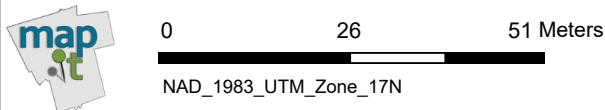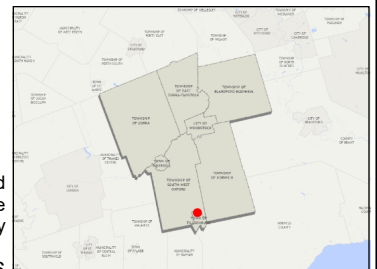

This map is a user generated static output from an Internet mapping site and is for reference only. Data layers that appear on this map may or may not be accurate, current, or otherwise reliable. This is not a plan of survey

April 1, 2026

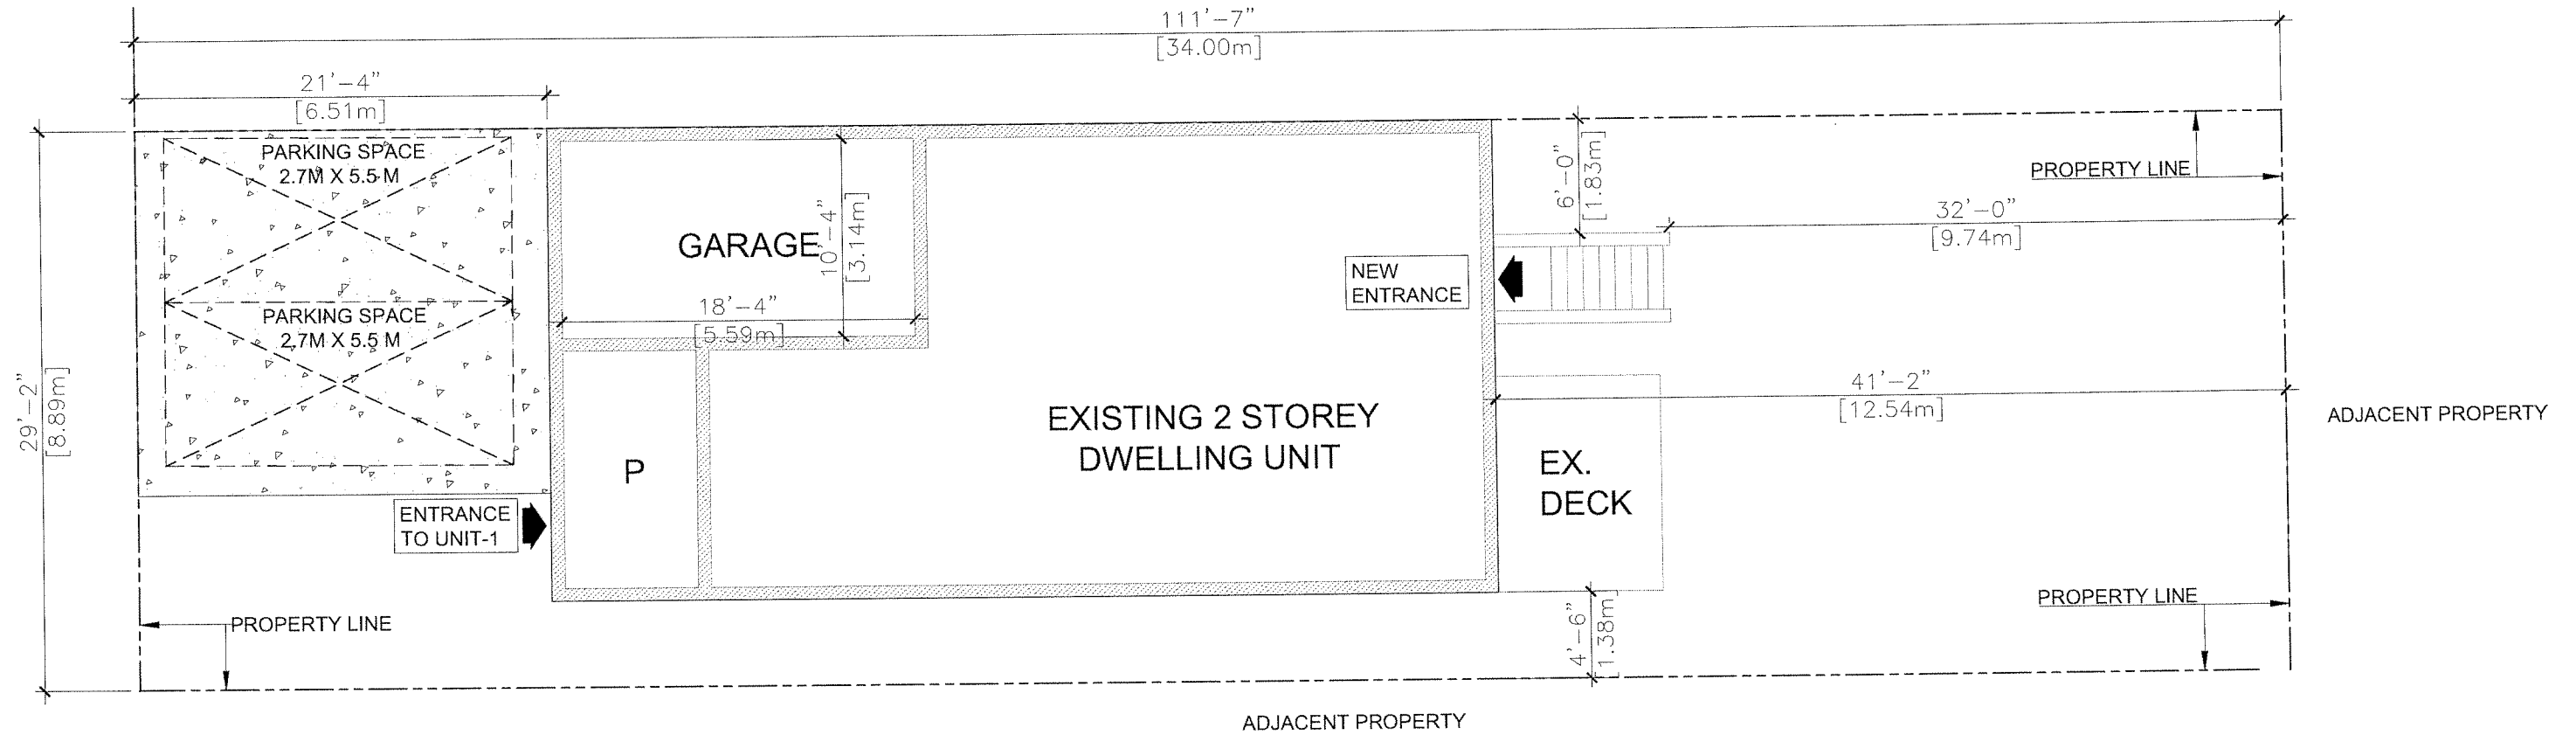

1 SITE PLAN  
 Scale: 3/32"=1'-0"

The undersigned has reviewed & taken responsibility for this design, and has the Qualifications and meets the requirements set out in the Ontario Building Code to be a designer.

QUALIFICATION INFORMATION  
 Required unless design is exempt under 3.2.5 of the building code

PAWANDEEP GREWAL	116883
NAME	BCIN
<i>P. Grewal</i>	
SIGNATURE	Date
REGISTRATION INFORMATION	
Required unless design is exempt under 3.2.5 of the building code	
GREYWALL DESIGNS	125028
FIRM NAME	FIRM BCIN

GREYWALL DESIGNS	NOTES		DRAWING TITLE	PROJECT TITLE	PROJECT ADDRESS :-	SHEET NO:	DESIGNER
			SITE PLAN	PROJECT FOR MR. TILLSONBURG, ON	53 CANARY STREET, TILLSONBURG, ON	A101	Pawandeep Grewal +1519-504-5433 Grewal.17@gmail.com



