


Legend

- Parcel Lines**
 - Property Boundary
 - Assessment Boundary
 - Unit
 - Road
 - Municipal Boundary
- Environmental Protection/Flood Overlay**
 - Flood Fringe
 - Floodway
 - Environmental Protection (EP1)
 - Environmental Protection (EP2)
- Zoning Floodlines/Regulation Limit**
 - 100 Year Flood Line
 - 30 Metre Setback
 - Conservation Authority Regulation Limit
 - Regulatory Flood And Fill Lines
- Zoning (Displays 1:16000 to 1:500)

Notes

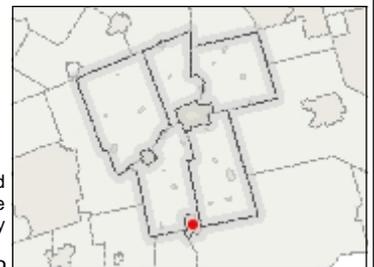


0 51 102 Meters

NAD_1983_UTM_Zone_17N



This map is a user generated static output from an Internet mapping site and is for reference only. Data layers that appear on this map may or may not be accurate, current, or otherwise reliable. This is not a plan of survey

January 7, 2019

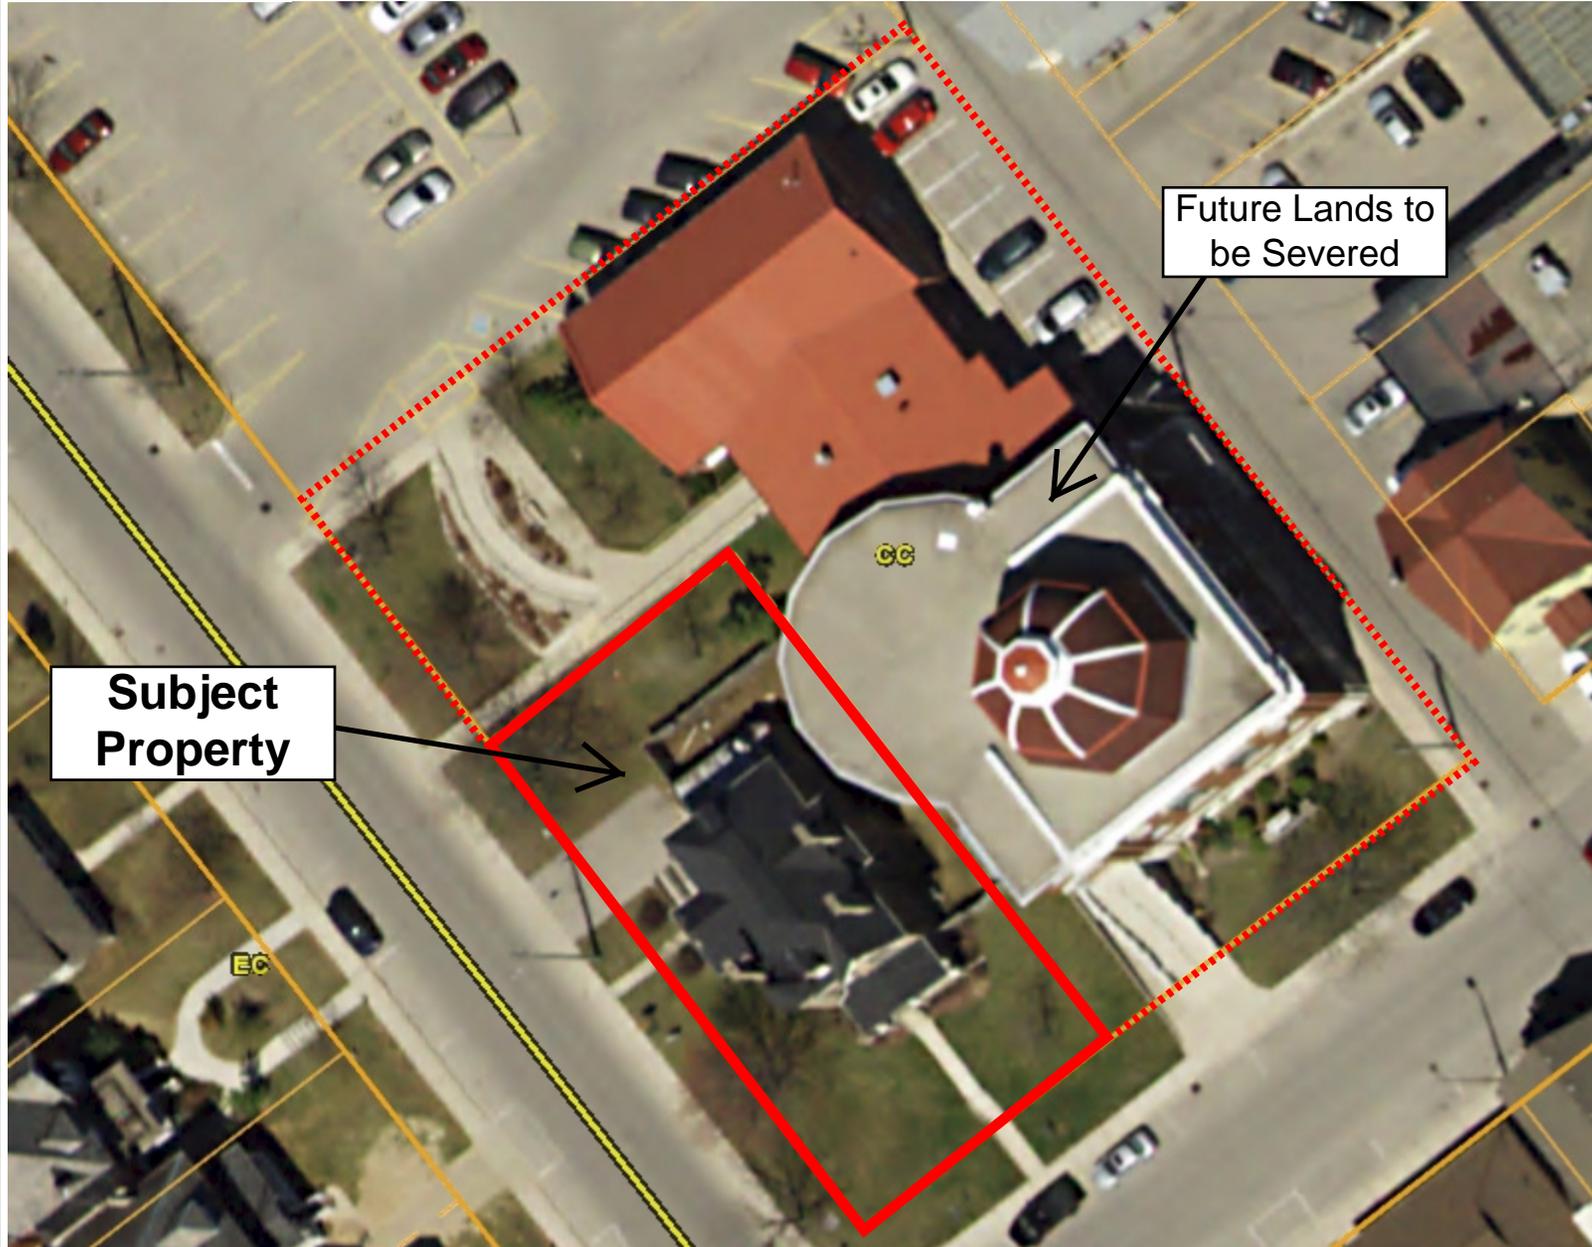

Subject Property

Future Lands to be Severed

Legend

- Parcel Lines**
 - Property Boundary
 - Assessment Boundary
 - Unit
 - Road
 - Municipal Boundary
- Environmental Protection/Flood Overlay**
 - Flood Fringe
 - Floodway
 - Environmental Protection (EP1)
 - Environmental Protection (EP2)
- Zoning Floodlines/Regulation Limit**
 - 100 Year Flood Line
 - 30 Metre Setback
 - Conservation Authority Regulation Limit
 - Regulatory Flood And Fill Lines
- Zoning (Displays 1:16000 to 1:500)

Notes




0 13 26 Meters

NAD_1983_UTM_Zone_17N


This map is a user generated static output from an Internet mapping site and is for reference only. Data layers that appear on this map may or may not be accurate, current, or otherwise reliable. This is not a plan of survey

January 7, 2019

SKETCH FOR PROPOSED SEVERANCE
LOTS 888, 889 AND 890
JUDGE'S PLAN REGISTERED AS No. 500
TOWN OF TILLSONBURG
COUNTY OF OXFORD
KIM HUSTED SURVEYING LTD.
NOT TO SCALE

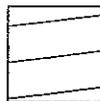 DENOTES : TO BE RETAINED
 AREA OF PARCEL "B" TO
 BE RETAINED = 2411.7 SQUARE METRES

 DENOTES : TO BE SEVERED
 AREA OF PARCEL "A" TO
 BE SEVERED = 716.3 SQUARE METRES
 38 RIDOUT ST. W

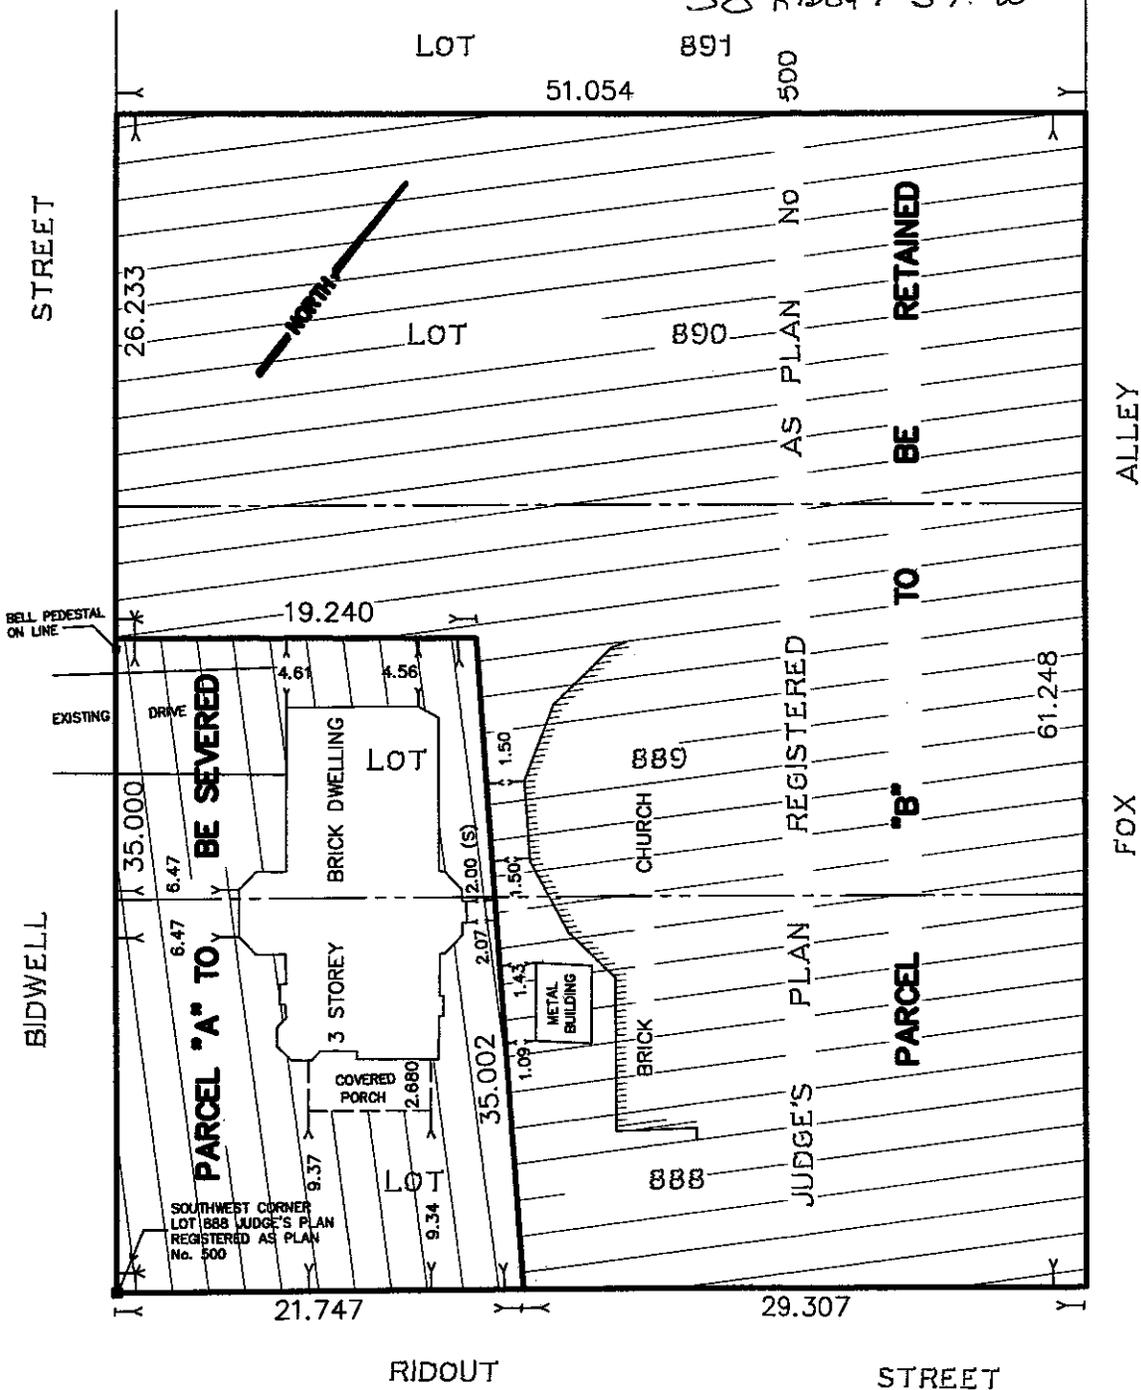

KIM HUSTED SURVEYING LTD.
ONTARIO LAND SURVEYOR
 30 HARVEY STREET, TILLSONBURG ONTARIO, N4G 3J8
 PHONE: 519-842-3838 FAX: 519-842-3839

PROJECT: 18-14514 REFERENCE: FILE