


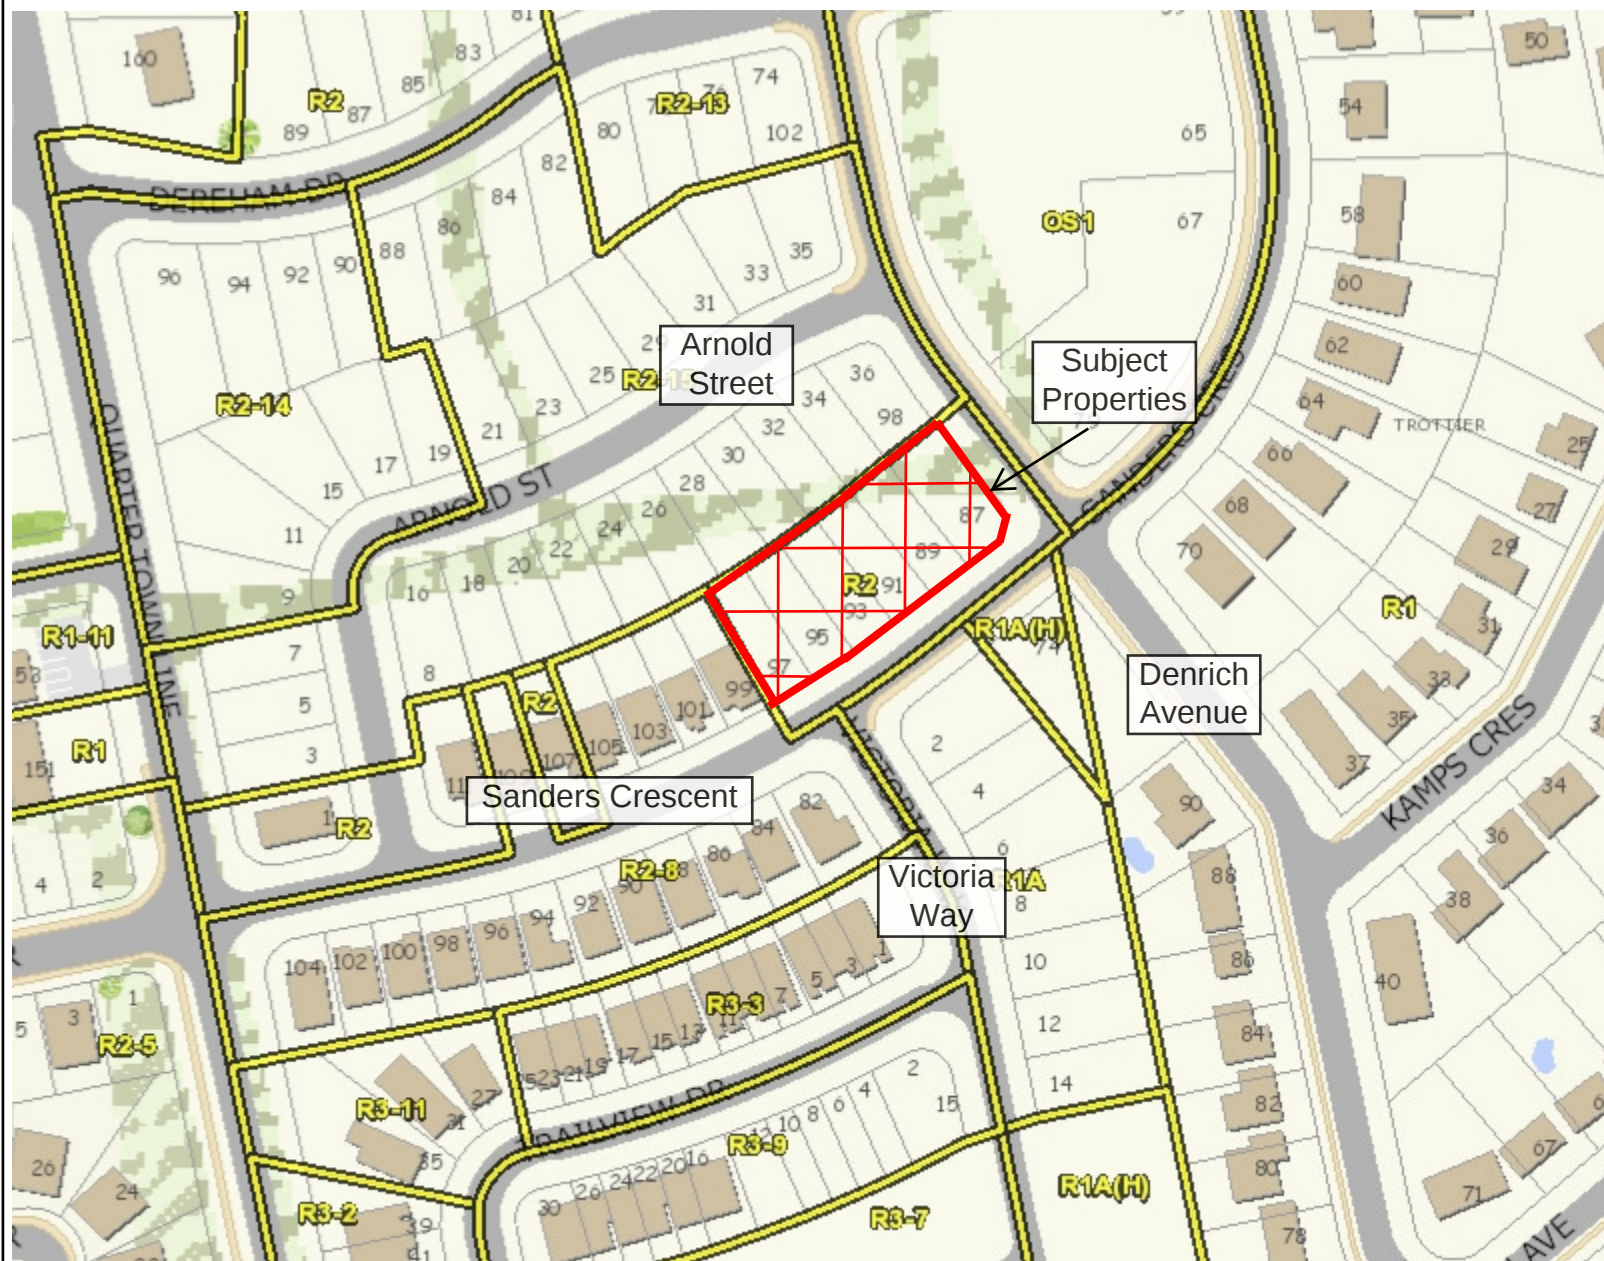

Legend

- Environmental Protection/Flood Overlay
 - Flood Fringe
 - Floodway
 - Environmental Protection (EP1)
 - Environmental Protection (EP2)
- Zoning
 - Floodlines/Regulation Limit
 - 100 Year Flood Line
 - ▲ 30 Metre Setback
 - Conservation Authority Regulation Limit
 - Regulatory Flood And Fill Lines
- Zoning (Displays 1:16000 to 1:500)

Notes



0 51 102 Meters

NAD_1983_UTM_Zone_17N



This map is a user generated static output from an Internet mapping site and is for reference only. Data layers that appear on this map may or may not be accurate, current, or otherwise reliable. This is not a plan of survey

November 28, 2018



Legend

- Environmental Protection/Flood Overlay
 - Flood Fringe
 - Floodway
 - Environmental Protection (EP1)
 - Environmental Protection (EP2)
- Zoning
 - Floodlines/Regulation Limit
 - 100 Year Flood Line
 - ▲ 30 Metre Setback
 - Conservation Authority Regulation Limit
 - Regulatory Flood And Fill Lines
- Zoning (Displays 1:16000 to 1:500)

Notes



0 20 41 Meters

NAD_1983_UTM_Zone_17N



This map is a user generated static output from an Internet mapping site and is for reference only. Data layers that appear on this map may or may not be accurate, current, or otherwise reliable. This is not a plan of survey

November 28, 2018

Plate 3: Applicant's Sketch
 File No: ZN 7-18-11- K.D. Heckford Developments Inc.
 Lots 3, 4, 5, 6, 7, 8, Plan 41M-241, Town of Tillsonburg - 87, 89, 91, 93, 95 & 97 Sanders Crescent

