

## Legend

- Parcel Lines**
  - Property Boundary
  - Assessment Boundary
  - Unit
  - Road
  - Municipal Boundary
- Environmental Protection/Flood Overlay**
  - Flood Fringe
  - Floodway
  - Environmental Protection (EP1)
  - Environmental Protection (EP2)
- Zoning Floodlines/Regulation Limit**
  - 100 Year Flood Line
  - 30 Metre Setback
  - Conservation Authority Regulation Limit
  - Regulatory Flood And Fill Lines
- Zoning (Displays 1:16000 to 1:500)**

## Notes





## Legend

### Parcel Lines

- Property Boundary
- Assessment Boundary
- Unit
- Road
- Municipal Boundary

### Environmental

#### Protection/Flood Overlay

- Flood Fringe
- Floodway
- Environmental Protection (EP1)
- Environmental Protection (EP2)

### Zoning


#### Floodlines/Regulation Limit

- 100 Year Flood Line
- 30 Metre Setback
- Conservation Authority Regulation Limit
- Regulatory Flood And Fill Lines
- Zoning (Displays 1:16000 to 1:500)

## Notes





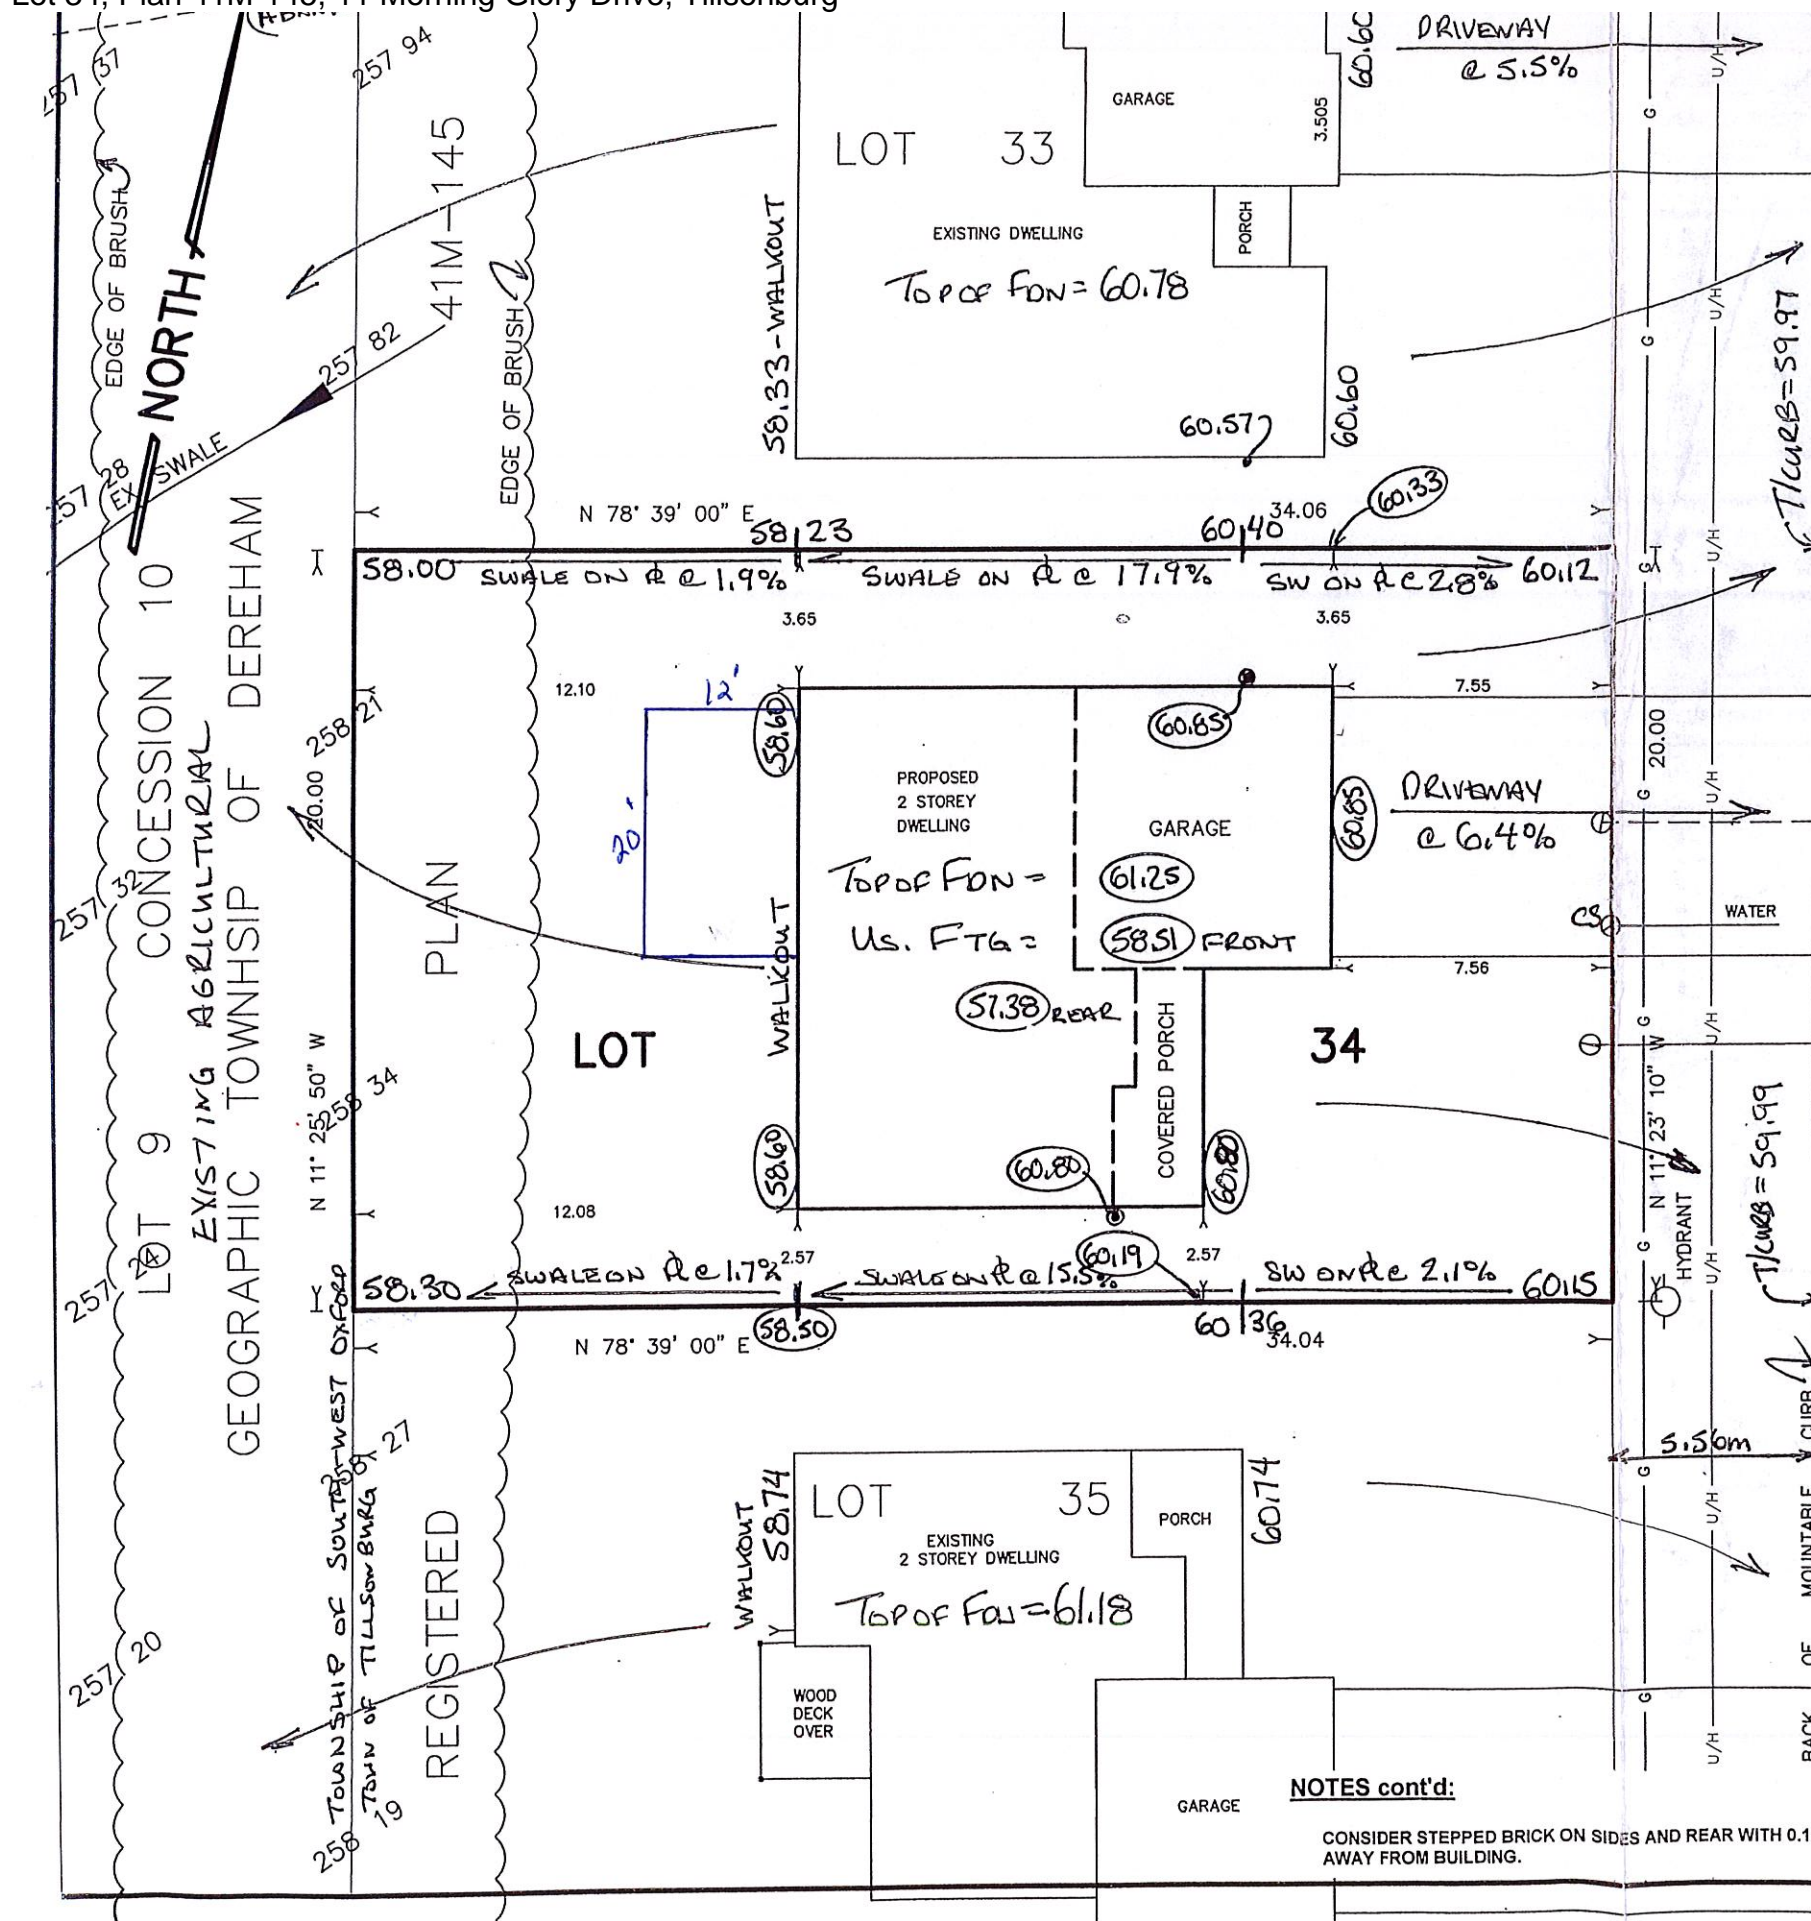

**REVIEWED**  
Permit # \_\_\_\_\_

OCT 03 2018

PER: CHIEF BUILDING OFFICIAL

SKETCH 051284 - Lot # 34  
PREPARED FOR BUILDING PERMIT APPLICATION  
FOR: SOUTHRIDGE HEIGHTS INC.  
LOT 34  
REGISTERED PLAN 41M-145  
TOWN OF TILLSONBURG  
COUNTY OF OXFORD

MUNICIPAL No. 11 MORNING GLORY DRIVE

SCALE 1:200

METRIC

DISTANCES SHOWN ON THIS PLAN ARE IN METRES AND CAN  
BE CONVERTED TO FEET BY DIVIDING BY 0.3048

APPROVED BY

**CJDL CONSULTING ENGINEERS**

Andrew Gilvesy P.Eng. Andh Ilwe  
ANDREW GILVESY, P.ENG. SIGNATURE

DATE 2 October 2018




 
 

NOTE: DISTANCE FROM T.F.W. TO U.S.F. = 2.74m OR 9'0"

## CAUTION

THIS IS NOT A PLAN OF SURVEY OR SURVEYOR'S REPORT AND SHALL NOT  
BE USED FOR TRANSACTION OR FINANCING PURPOSES

## NOTES

LOT 34, REGISTERED PLAN 41M-145, TOWN OF TILLSONBURG  
COUNTY OF OXFORD

- AREA OF LOT = 681.0 SQUARE METERS
- DWELLING AREA (INCLUDING GARAGE AND PORCH) = 177.0 SQ. METERS  
DWELLING COVERAGE = 26.0 %
- ADD 200.00m TO ELEVATIONS SHOWN HERON TO OBTAIN GEODETIC DATUM
- T.F.W. DENOTES TOP OF FOUNDATION WALL
- U.S.F. DENOTES UNDER SIDE OF FOOTING
-  DENOTES PROPOSED BELL PEDESTAL
-  DENOTES PROPOSED TREE
- 47.55 DENOTES PROPOSED FINISHED GRADE
- P/L DENOTES PROPERTY LINE
-  DENOTES LIGHT STANDARD
-  DENOTES PROPOSED CATCH BASIN
-  DENOTES PROPOSED FIRE HYDRANT
-  DENOTES PROPOSED TRANSFORMER

© COPYRIGHT 2018 KIM HUSTED SURVEYING LTD.

THE REPRODUCTION, ALTERATION, OR USE OF THIS REPORT IN WHOLE OR IN PART WITHOUT THE WRITTEN PERMISSION OF KIM HUSTED SURVEYING LTD. IS STRICTLY PROHIBITED

**KIM HUSTED SURVEYING LTD.**  
ONTARIO LAND SURVEYOR

30 HARVEY STREET, TILLSONBURG, ONTARIO, N4G 3J8  
PHONE: 519-842-3638 FAX: 519-842-3639

PROJECT: 18-14360

REFERENCE: FILE