



### Legend

- Parcel Lines**
  - Property Boundary
  - Assessment Boundary
  - Unit
  - Road
  - Municipal Boundary
- Environmental Protection/Flood Overlay**
  - Flood Fringe
  - Floodway
  - Environmental Protection (EP1)
  - Environmental Protection (EP2)
- Zoning Floodlines/Regulation Limit**
  - 100 Year Flood Line
  - 30 Metre Setback
  - Conservation Authority Regulation Limit
  - Regulatory Flood And Fill Lines
- Zoning (Displays 1:16000 to 1:500)**

### Notes









### Legend

- Parcel Lines**
  - Property Boundary
  - Assessment Boundary
  - Unit
  - Road
  - Municipal Boundary
- Environmental Protection/Flood Overlay**
  - Flood Fringe
  - Floodway
  - Environmental Protection (EP1)
  - Environmental Protection (EP2)
- Zoning Floodlines/Regulation Limit**
  - 100 Year Flood Line
  - 30 Metre Setback
  - Conservation Authority Regulation Limit
  - Regulatory Flood And Fill Lines
- Zoning (Displays 1:16000 to 1:500)**

### Notes

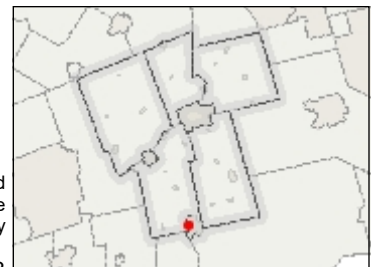

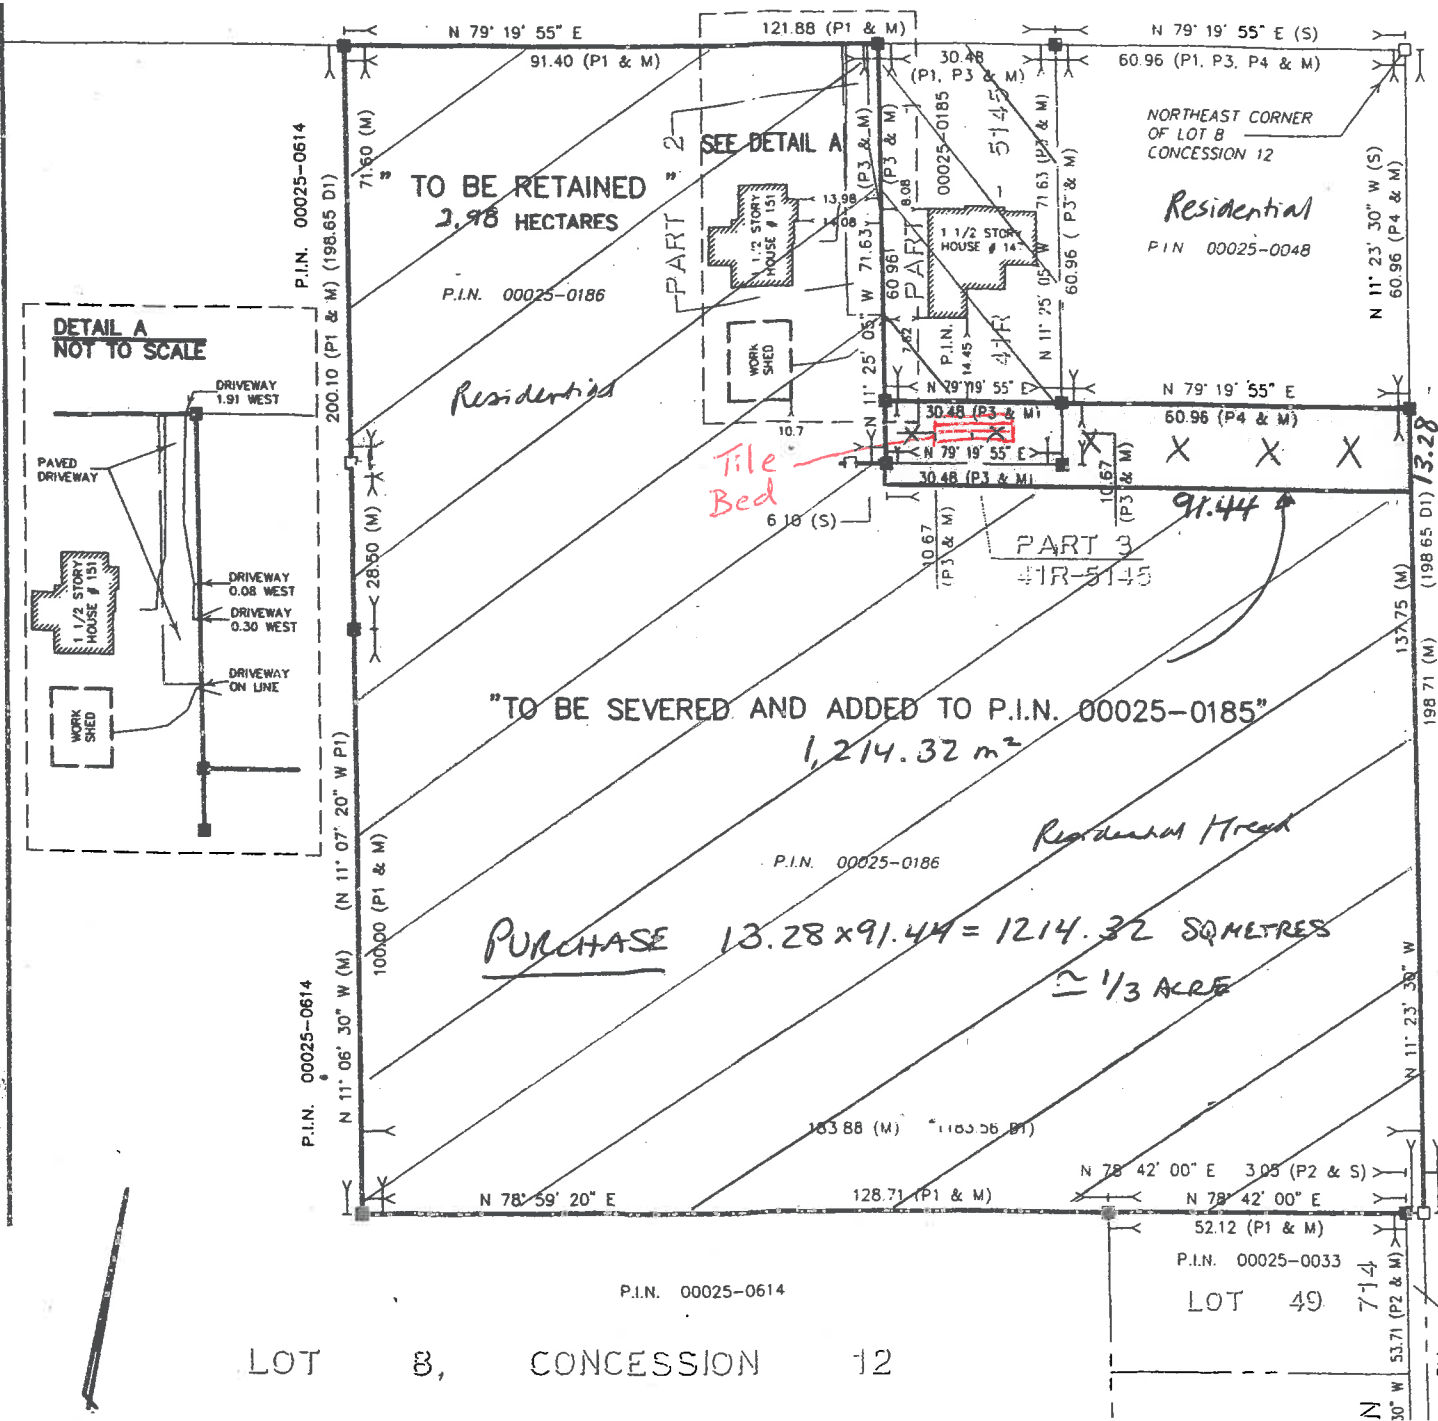

to be retained  
 to be added to  
 to be severed  
 8  
 X X  
 ALLOWANCE BETWEEN LOTS 7 AND 8 AS QUARTER TOWN LINE (KNOWN) (VARIOUS WIDTHS AS WIDENED)

I REQUIRE THIS PLAN TO BE DEPOSITED UNDER THE LAND TITLES ACT

DATE \_\_\_\_\_

KIM S. HUSTED O.L.S.

**PLAN 41R-**

RECEIVED AND DEPOSITED

DATE \_\_\_\_\_

DEPUTY LAND REGISTRAR FOR THE REGISTRY DIVISION OF OXFORD (No. 41)

PART SCHEDULE				
PART	LOT	CON.	P.I.N.	AREA
1	PART OF	12	ALL OF 00025-0186	0.656 HECTARES
2	8			2.444 HECTARES

PLAN OF SURVEY OF PART OF LOT 8, CONCESSION 12  
GEOGRAPHIC TOWNSHIP OF DEREHAM  
TOWN OF TILLSONBURG  
COUNTY OF OXFORD

KIM HUSTED SURVEYING LTD.

**SURVEYOR'S CERTIFICATE**

I CERTIFY THAT

(1) - THIS SURVEY AND PLAN ARE CORRECT AND IN ACCORDANCE WITH THE SURVEYS ACT, THE SURVEYORS ACT AND THE LAND TITLES ACT AND THE REGULATIONS MADE UNDER THEM

(2) - THIS SURVEY WAS COMPLETED ON THE 21st DAY OF DECEMBER, 2010

DATE \_\_\_\_\_

KIM S. HUSTED  
ONTARIO LAND SURVEYOR

**NOTES**

(1) - BEARINGS ARE ASTRONOMIC AND ARE REFERRED TO THE SOUTHERLY LIMIT OF THE ROAD ALLOWANCE BETWEEN CONCESSIONS 11 AND 12 AS SHOWN ON DEPOSITED PLAN 41R-8055 HAVING A BEARING OF N 79° 19' 55" E

(2) - PLAN REVISED JANUARY 05, 2011

**LEGEND**

■	DENOTES	SURVEY MONUMENT FOUND
□	DENOTES	SURVEY MONUMENT SET
SIB	DENOTES	STANDARD IRON BAR
IB	DENOTES	IRON BAR
RIB	DENOTES	ROUND IRON BAR
(WIT)	DENOTES	WITNESS
(727)	DENOTES	J. F. WESTON O.L.S.
(1582)	DENOTES	KIM HUSTED SURVEYING LTD.
(M)	DENOTES	MEASURED
(S)	DENOTES	SET