



PROPOSED TOBOGGAN HILL
PLAN VIEW – SCALE 1:500

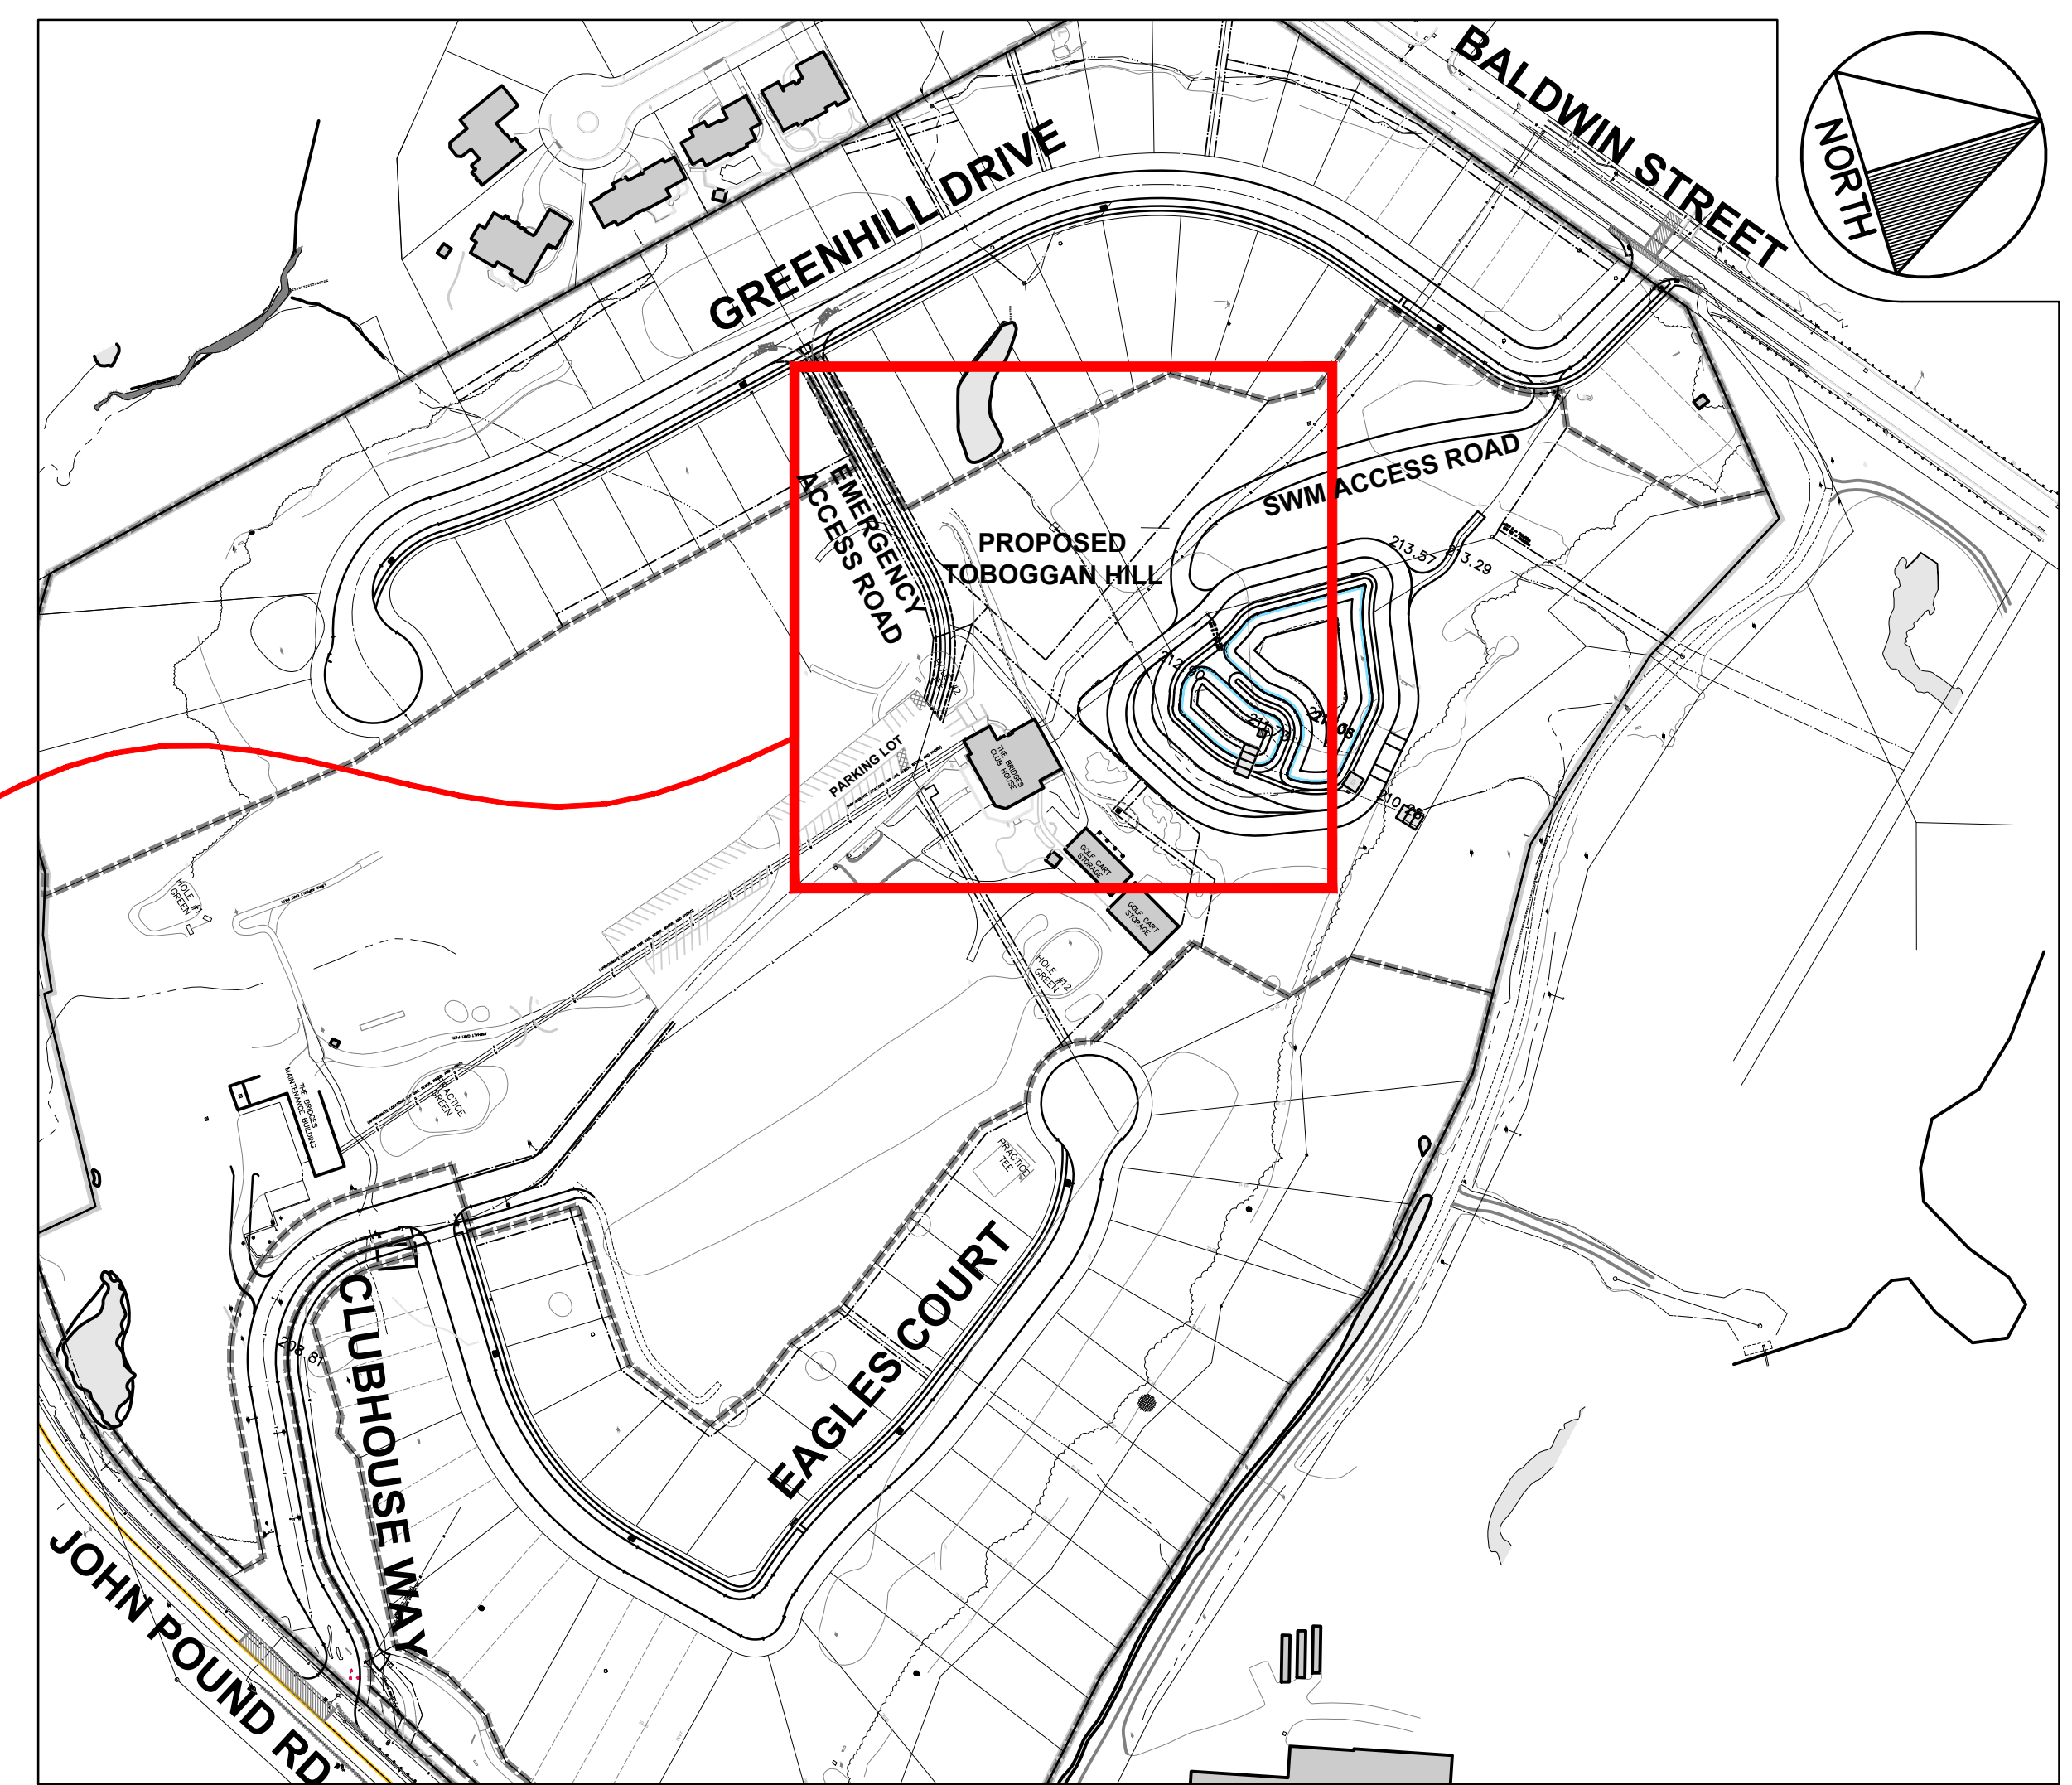

KEY PLAN
SCALE 1:2000

PROPOSED TOBOGGAN HILL
PROFILE VIEW – SCALE 1:125

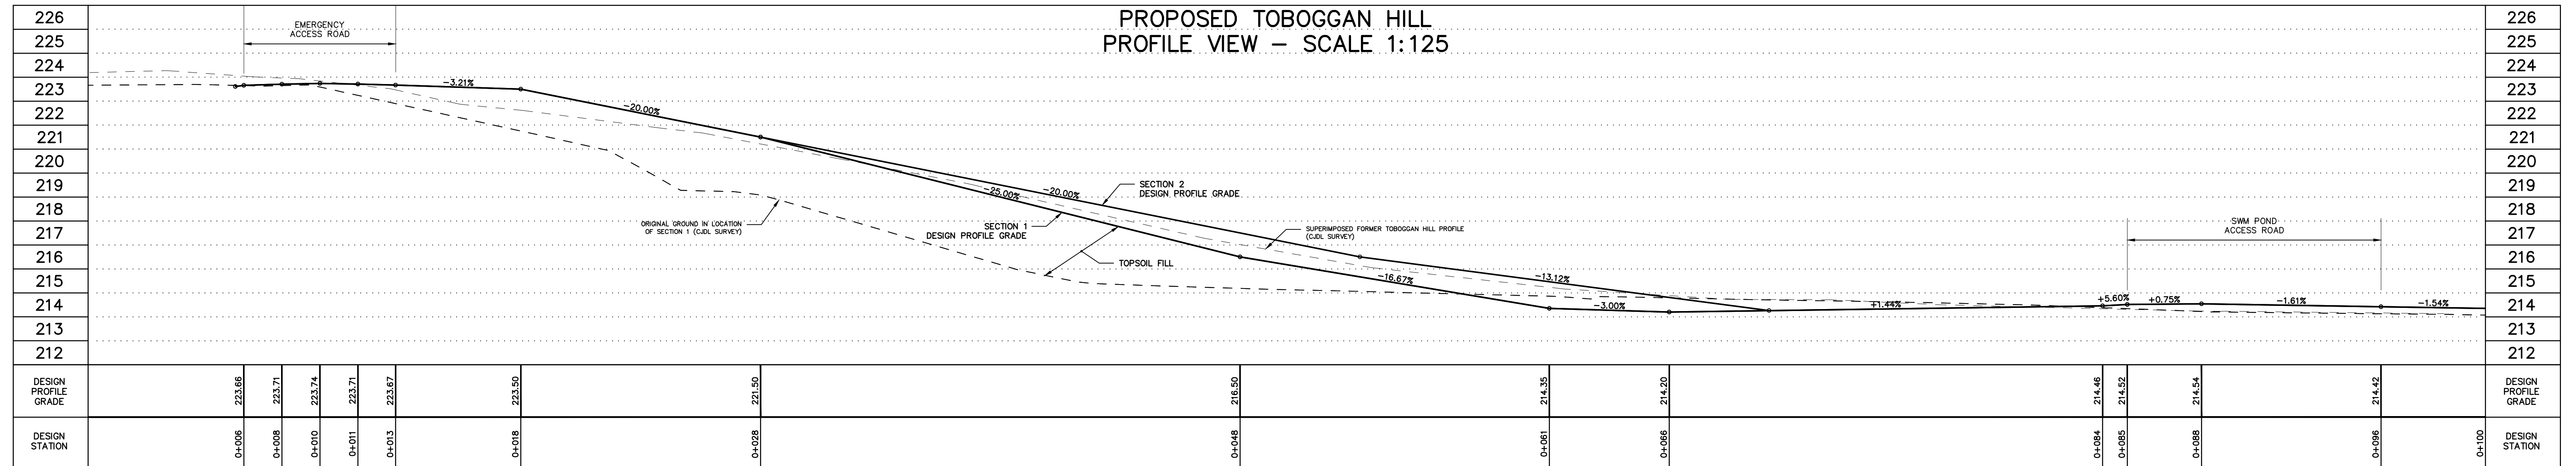

LEGEND

- PROPOSED SANITARY SEWER
- EXISTING SANITARY SEWER
- PROPOSED STORM SEWER
- EXISTING STORM SEWER
- PROP. MANHOLE, EXISTING OR AS CONSTRUCTED
- PROP. CATCHBASIN, EXISTING OR AS CONST.
- PROPOSED WATERMAIN
- EXISTING WATERMAIN
- HYD ○ HYD
- WV □ WV
- PROP. CATCHBASIN MANHOLE, EX./FUT./AS-CONST.
- EXISTING GASMAIN
- ADJUST, REMOVE, FUTURE
- EXISTING JOINT UTILITY TRENCH
- EXISTING/PROPOSED TRANSFORMER, EXISTING PEDESTAL
- PROPOSED DRIVEWAYS
- PHASE LIMITS
- ORIGINAL CONTOURS PRIOR TO CONSTRUCTION FROM C.J.D.L. SURVEY (MAY NOT BE VALID NOW)
- BOREHOLE (GLODER 2019)
- FENCE
- EX. DECIDUOUS TREE, TREE TO BE REMOVED
- EX. CONIFEROUS TREE, TREE TO BE REMOVED
- PROPOSED STREET LIGHT, TRANSFORMER, POLE
- PROPOSED BLOW-OFF, EX./FUT./AS-CONST.
- 1.2m WIDE x 50mm THICK HI-LOAD INSULATION

PRELIMINARY

SCALE AS NOTED

TOWN OF TILLSONBURG

CJDL
Consulting Engineers

Cyril J. Demeyere Limited
P.O. Box 460, 261 Broadway
Tillsonburg, Ontario, N4G 4H8
Tel: 519-688-1000
866-302-9886
Fax: 519-842-3235
cjd@cjdeng.com

THE BRIDGES SUBDIVISION
TILLSONBURG DEVELOPMENTS INC.
TOBOGGAN HILL

DESIGN BY:	DRAWN BY: JNP	CHECKED BY:
PROJECT NO. 18093	SURVEY BY: TPM	DATE: 5 JULY 2023

I:\ACAD\Projects\2018\18093\01-Model\18093_Toboggan Hill Drawing for Counsel.dwg, 2023-07-05 5:55:12 PM, C.J.D.L.PC36, 1:25.4