


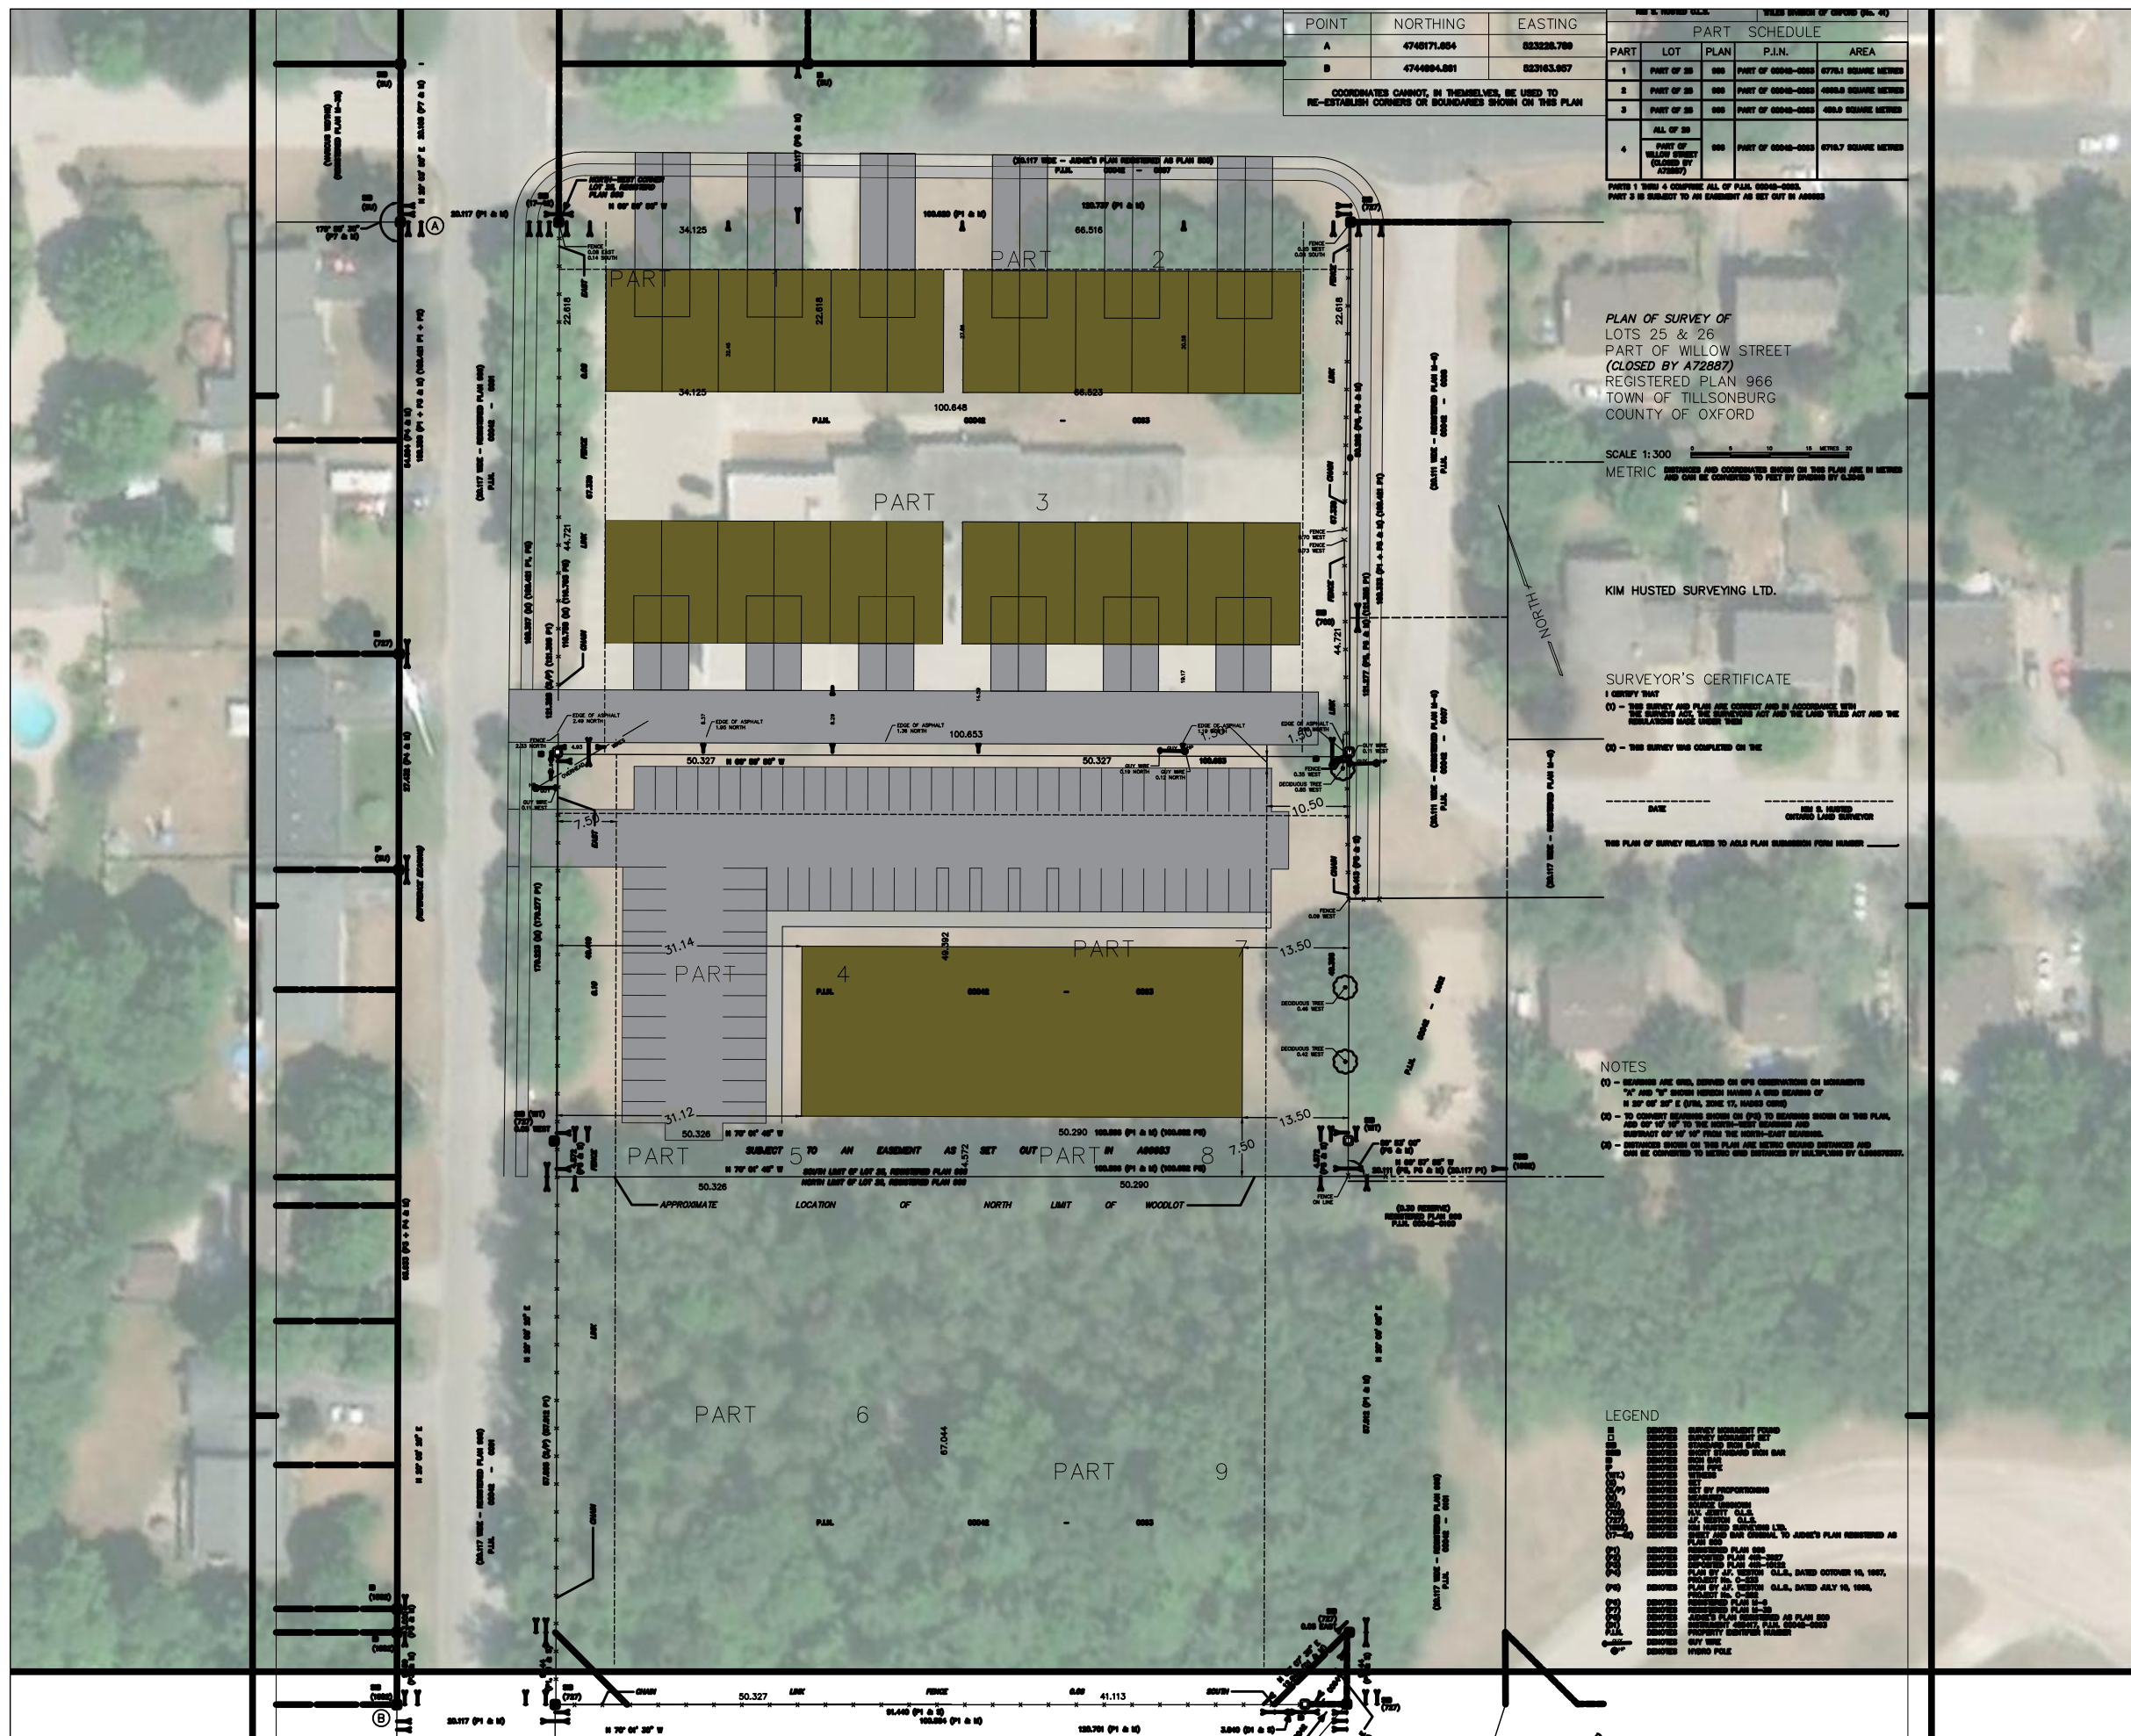

CONCEPT PLAN SKETCH

CJDL

Cyril J. Demeyere Limited
P.O. Box 460, 261 Broadway
Tillsonburg, Ontario. N4G 4H8
Tel: 519-688-1000
866-302-9886
Fax: 519-842-3235
cjd1@cjd1eng.com